


OBEC CONSULTING ENGINEERS  
 Corporate Office: 320 COUNTRY CLUB ROAD, SUITE 100B EUGENE, OREGON 97401-6089  
 5000 MEADOWS ROAD, SUITE 420 LAKE OSWEGO, OREGON 97035-2224  
 2235 MISSION STREET SE, SUITE 100 SALEM, OREGON 97302-1295  
 831 CHAPEL PARKWAY MEDFORD, OREGON 97504-4005  
 www.obec.com

**KROC CENTER ACCESS STUDY**  
 INITIAL STUDY CONCEPTS  
 JULY 2012

**KEY PLAN**

SHEET NO. KEY

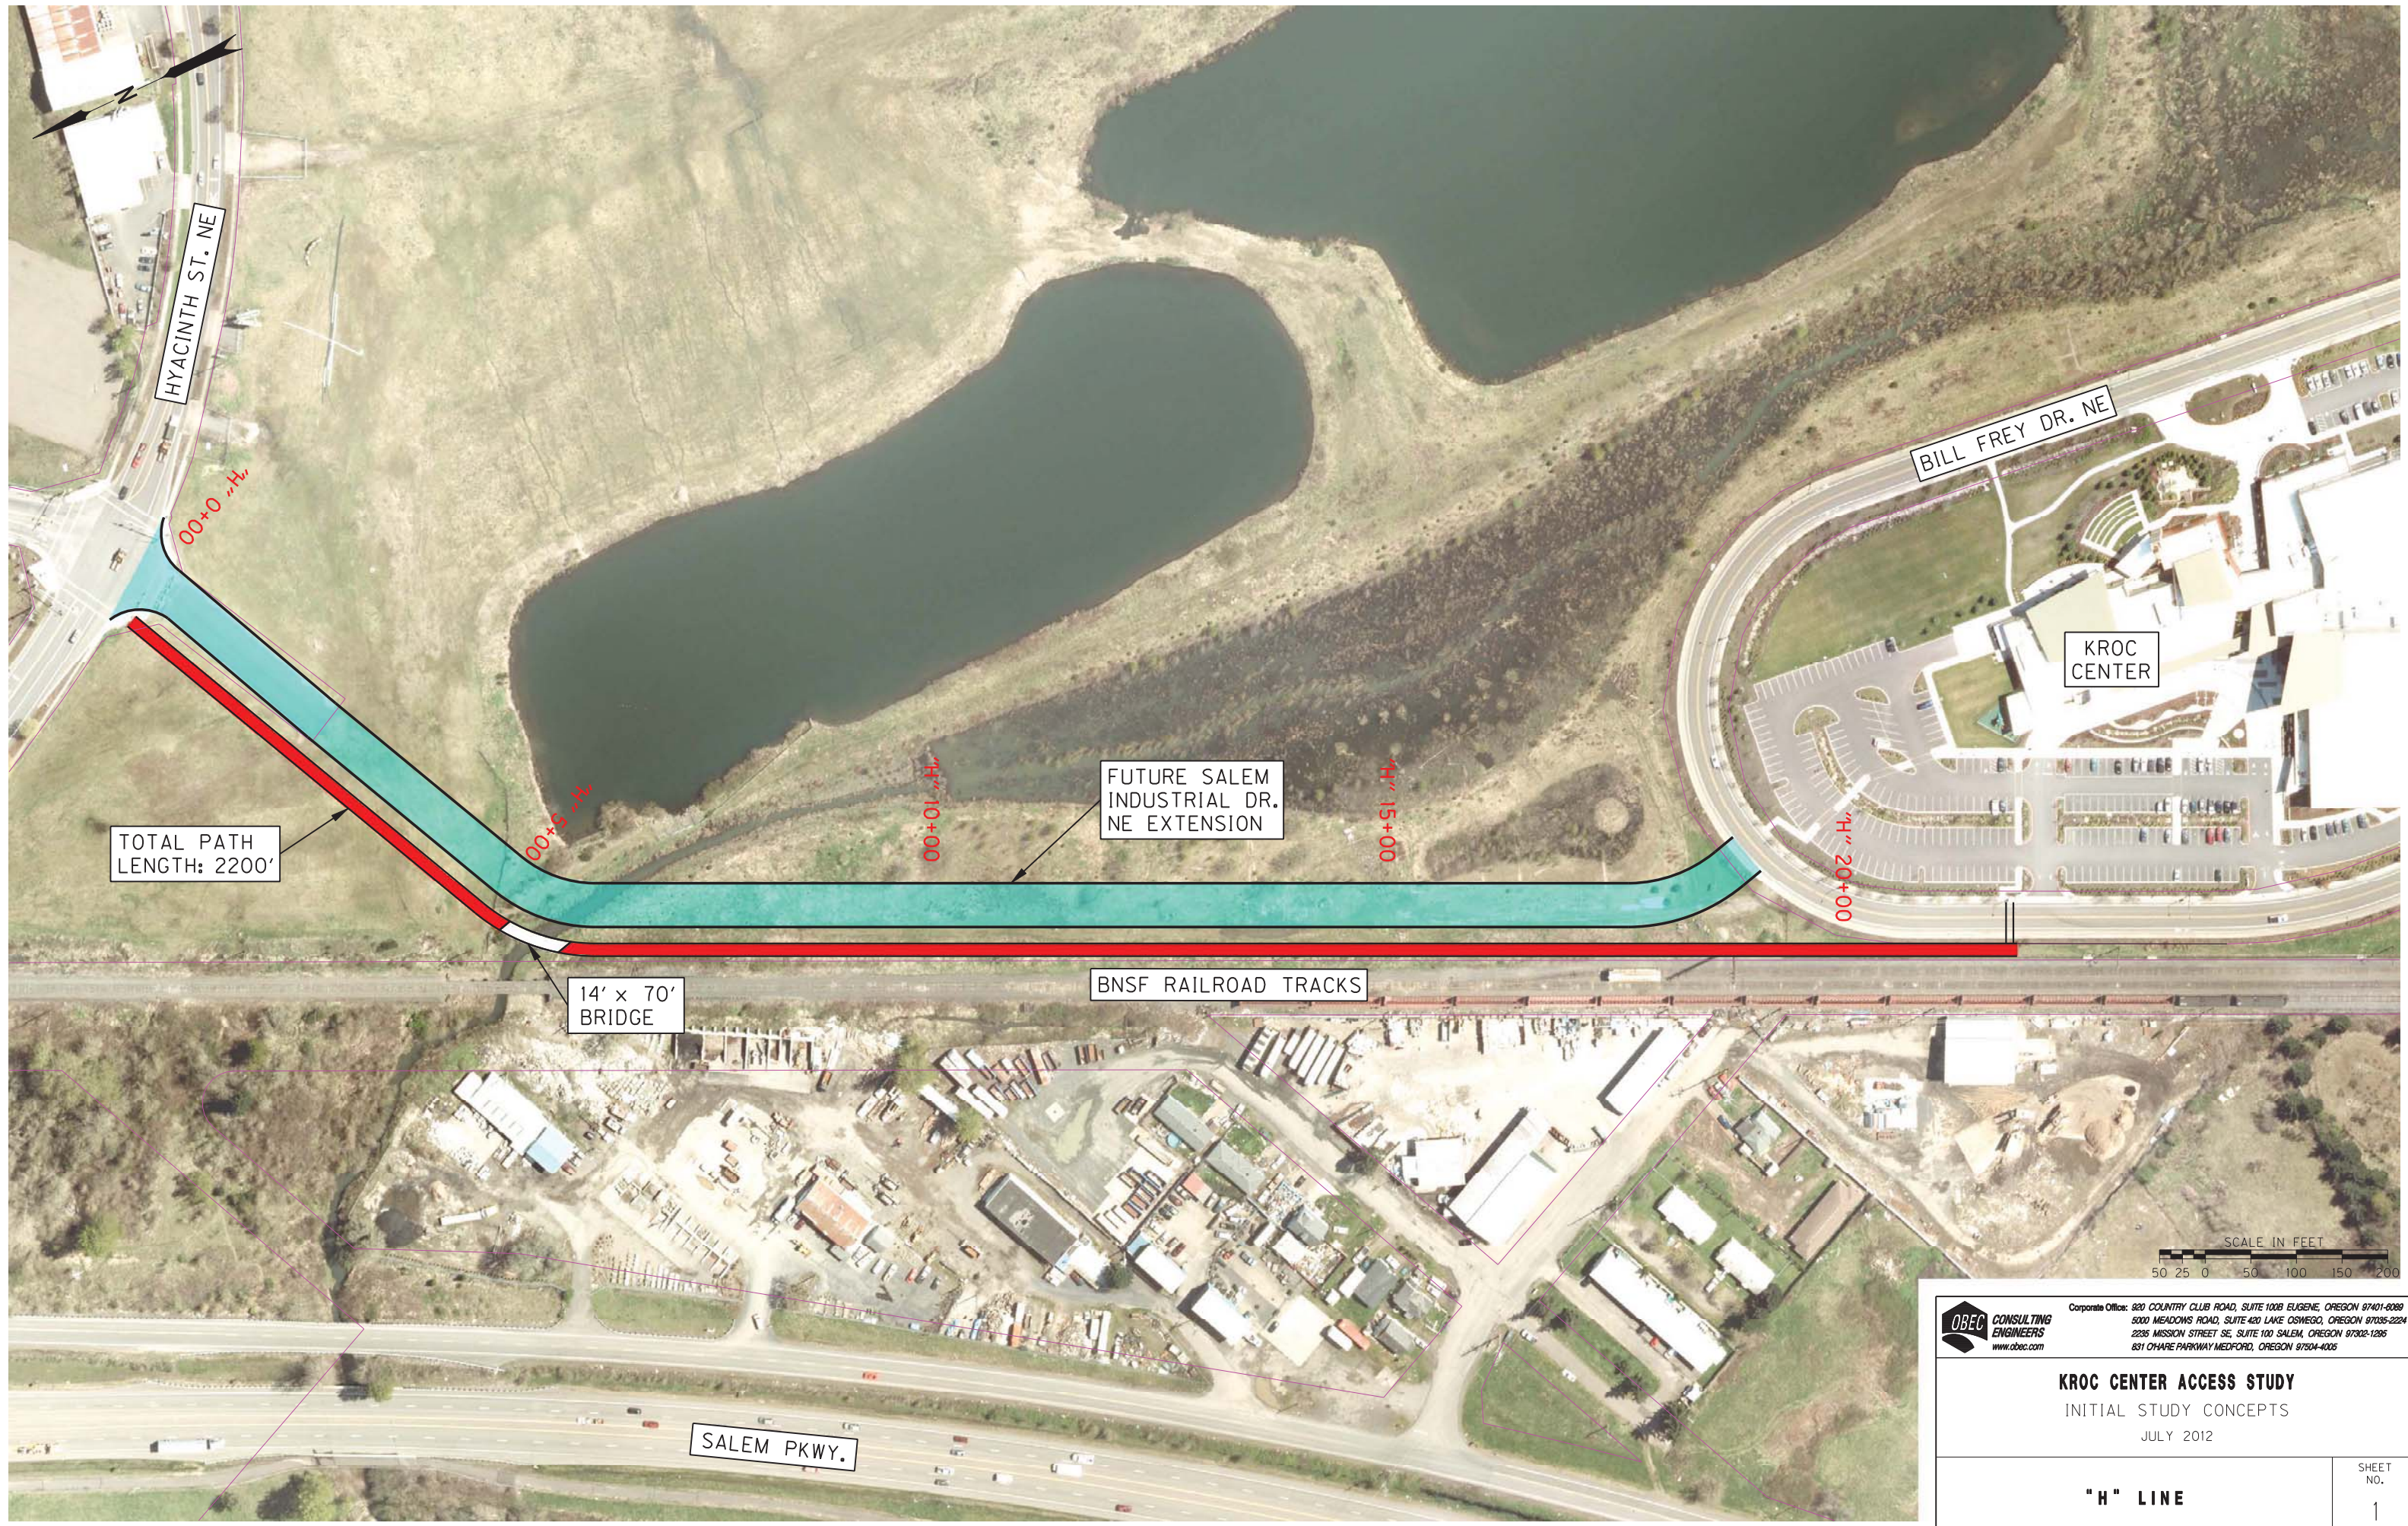

TOTAL PATH LENGTH: 2200'

HYACINTH ST. NE

00+00

00+50

00+100

FUTURE SALEM INDUSTRIAL DR. NE EXTENSION

00+150

BILL FREY DR. NE

00+200

KROC CENTER

14' x 70' BRIDGE

BNSF RAILROAD TRACKS

SALEM PKWY.




OBEC CONSULTING ENGINEERS  
 Corporate Office: 320 COUNTRY CLUB ROAD, SUITE 100B EUGENE, OREGON 97401-8089  
 5000 MEADOWS ROAD, SUITE 420 LAKE OSWEGO, OREGON 97035-2224  
 2235 MISSION STREET SE, SUITE 100 SALEM, OREGON 97302-1285  
 831 OHARE PARKWAY MEDFORD, OREGON 97504-4005  
 www.obec.com

**KROC CENTER ACCESS STUDY**  
 INITIAL STUDY CONCEPTS  
 JULY 2012

"H" LINE

SHEET NO.  
 1

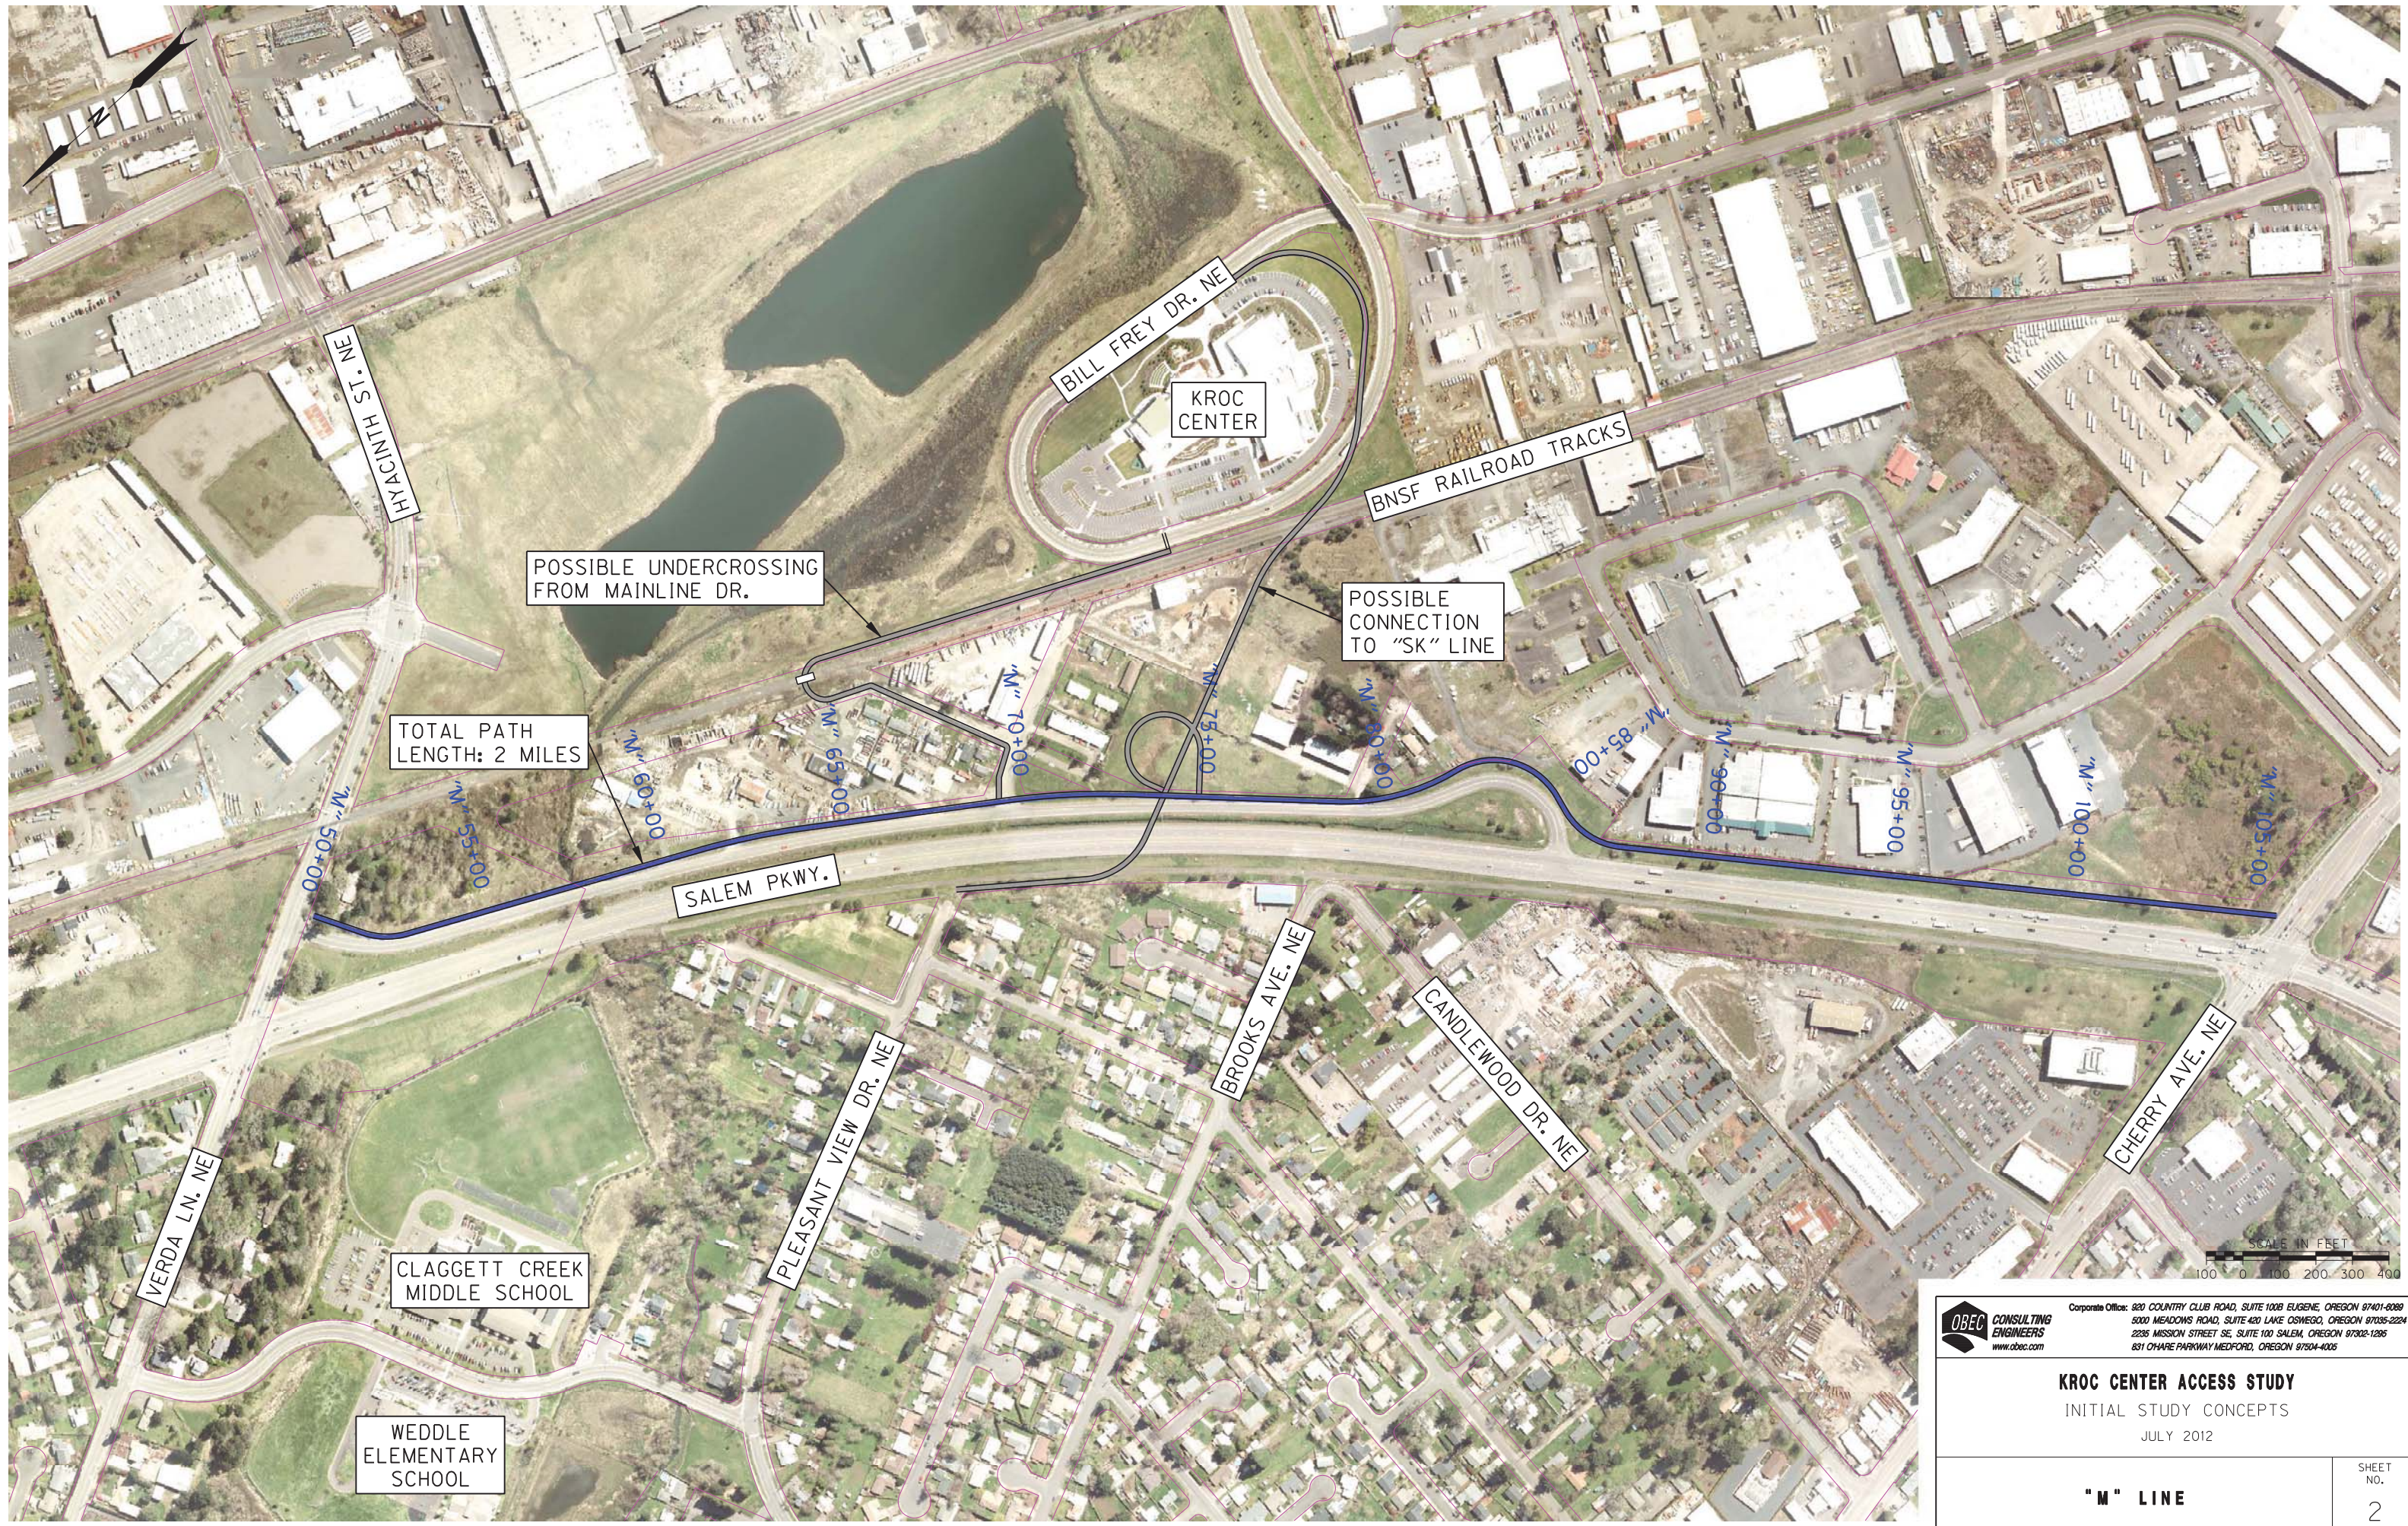

TOTAL PATH LENGTH: 2 MILES

POSSIBLE UNDERCROSSING FROM MAINLINE DR.

POSSIBLE CONNECTION TO "SK" LINE





OBEC CONSULTING ENGINEERS  
 Corporate Office: 820 COUNTRY CLUB ROAD, SUITE 100B EUGENE, OREGON 97401-8089  
 5000 MEADOWS ROAD, SUITE 420 LAKE OSWEGO, OREGON 97035-2224  
 2235 MISSION STREET SE, SUITE 100 SALEM, OREGON 97302-1285  
 831 OHARE PARKWAY MEDFORD, OREGON 97504-4005  
 www.obec.com

**KROC CENTER ACCESS STUDY**  
 INITIAL STUDY CONCEPTS  
 JULY 2012

"M" LINE

SHEET NO.  
 2

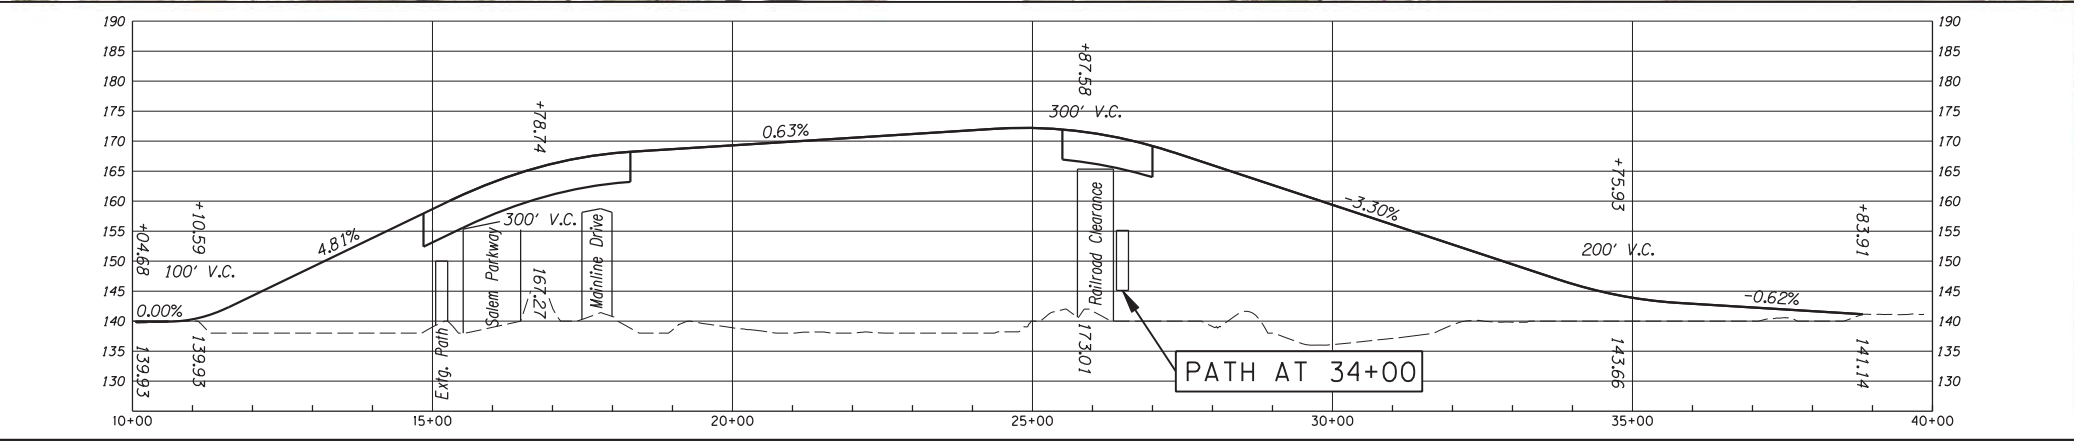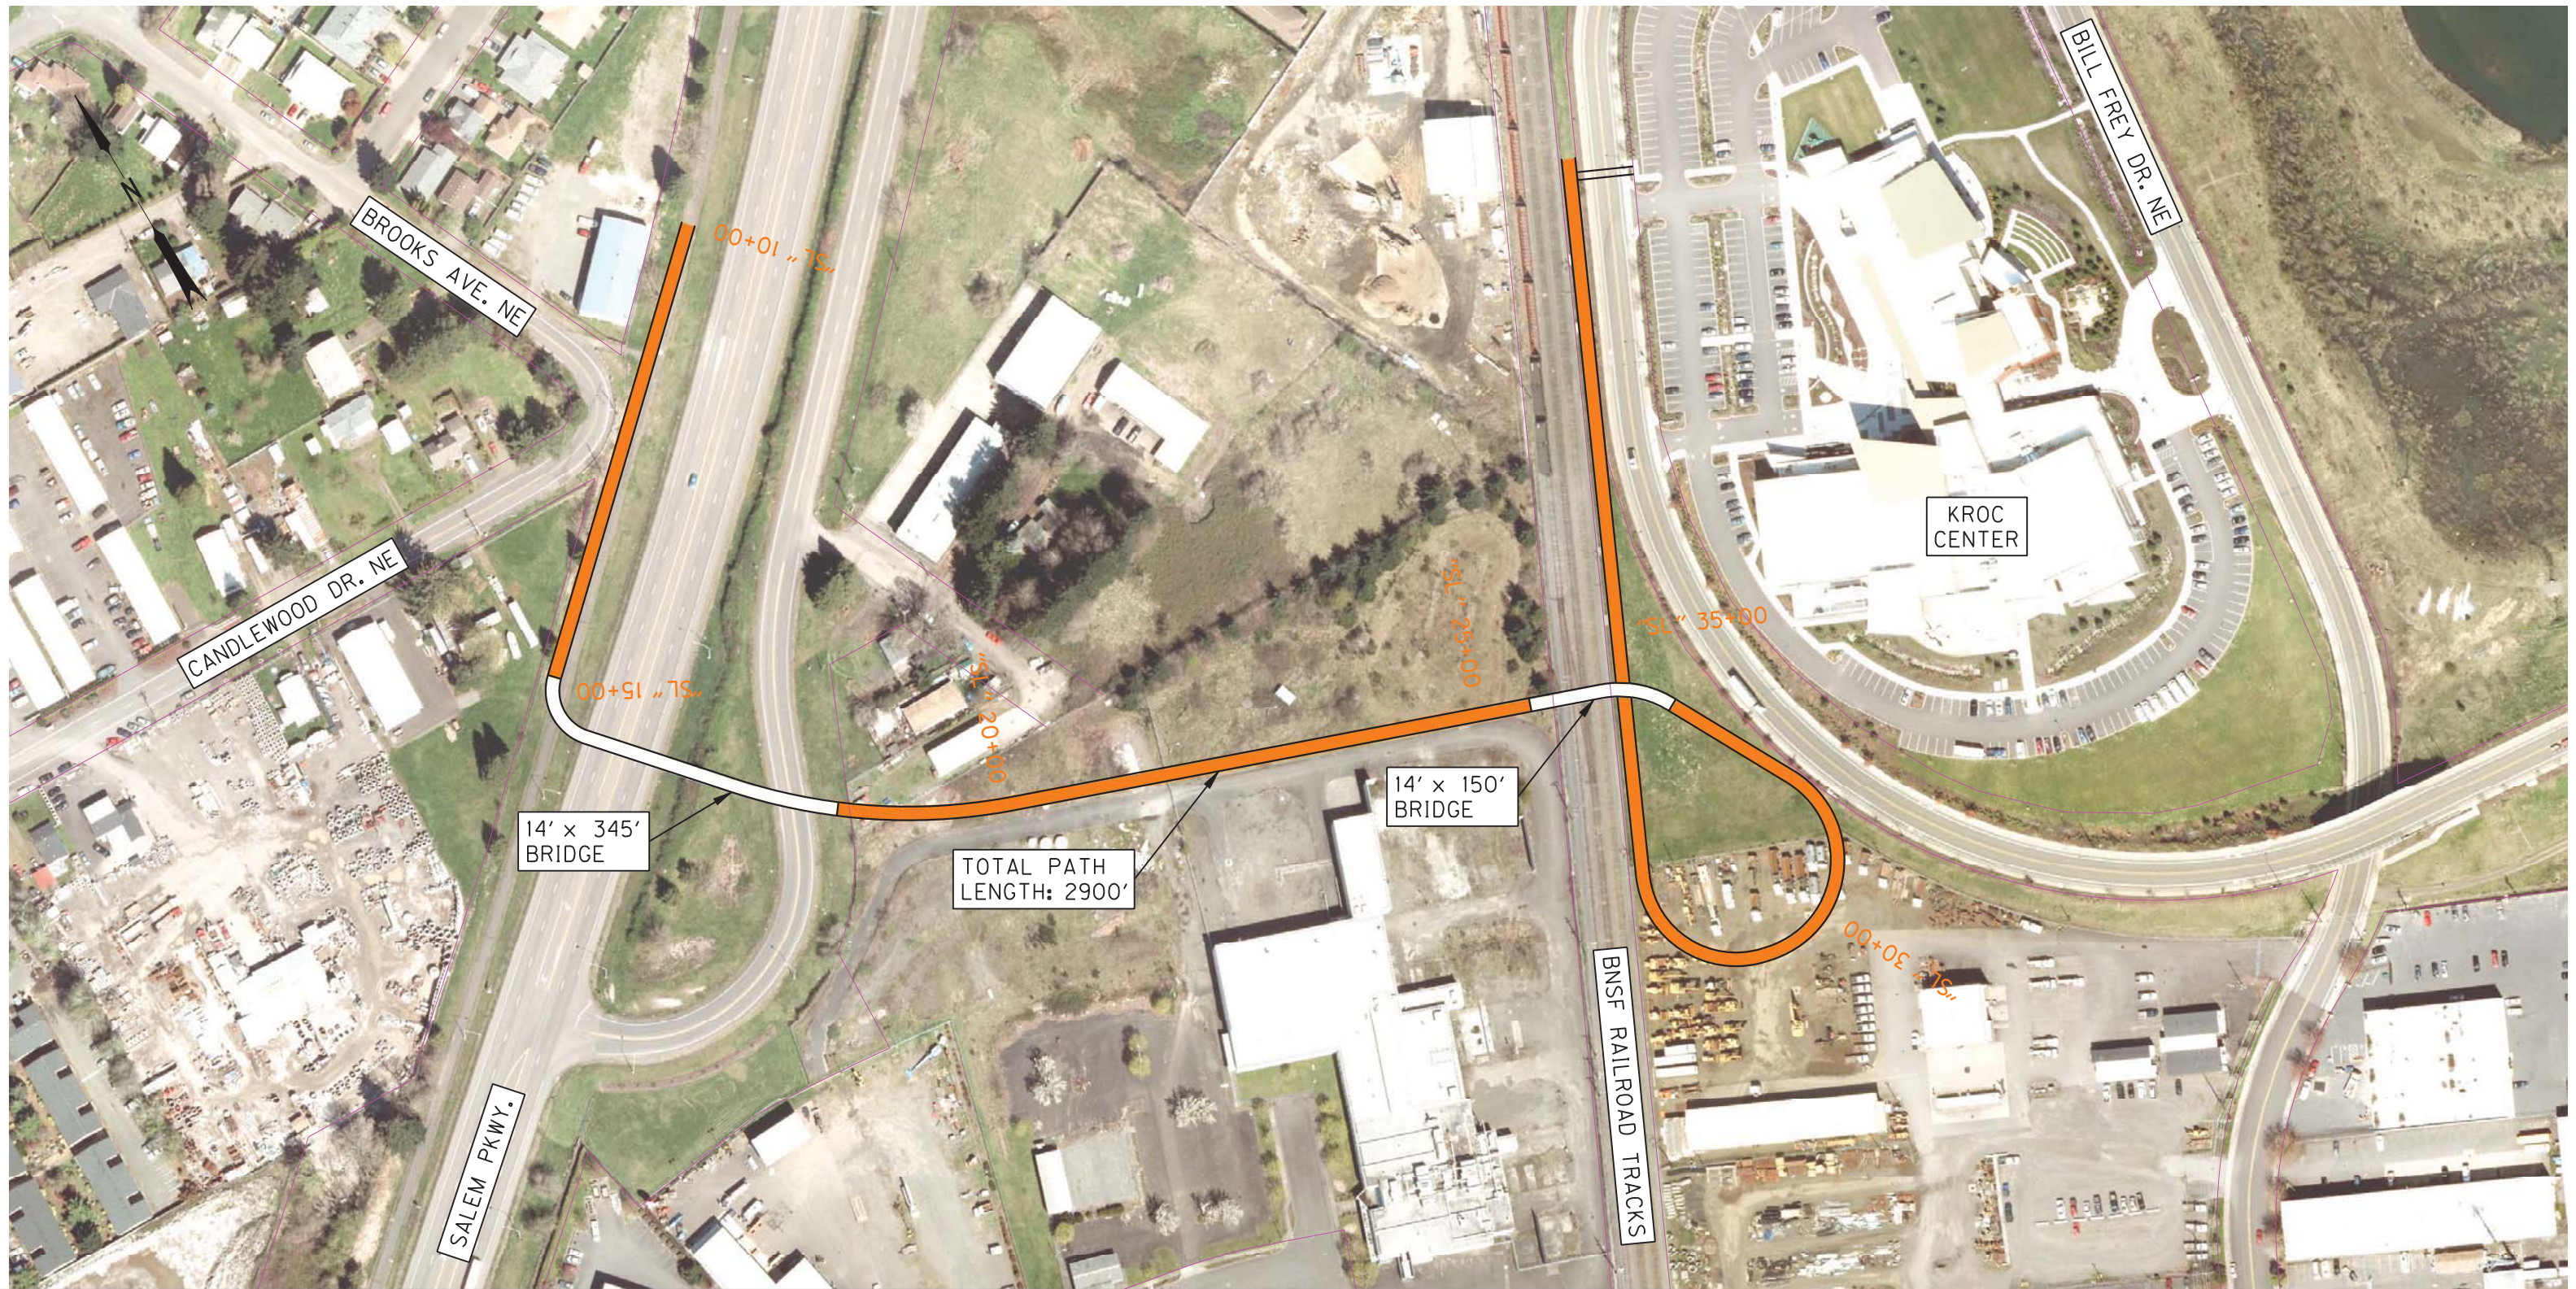


OBEC CONSULTING ENGINEERS  
 Corporate Office: 320 COUNTRY CLUB ROAD, SUITE 100B EUGENE, OREGON 97401-8089  
 5000 MEADOWS ROAD, SUITE 420 LAKE OSWEGO, OREGON 97035-2224  
 2235 MISSION STREET SE, SUITE 100 SALEM, OREGON 97302-1285  
 831 OHARE PARKWAY MEDFORD, OREGON 97504-4005  
 www.obec.com

**KROC CENTER ACCESS STUDY**  
 INITIAL STUDY CONCEPTS  
 JULY 2012

"SL" LINE


SHEET NO.  
 3

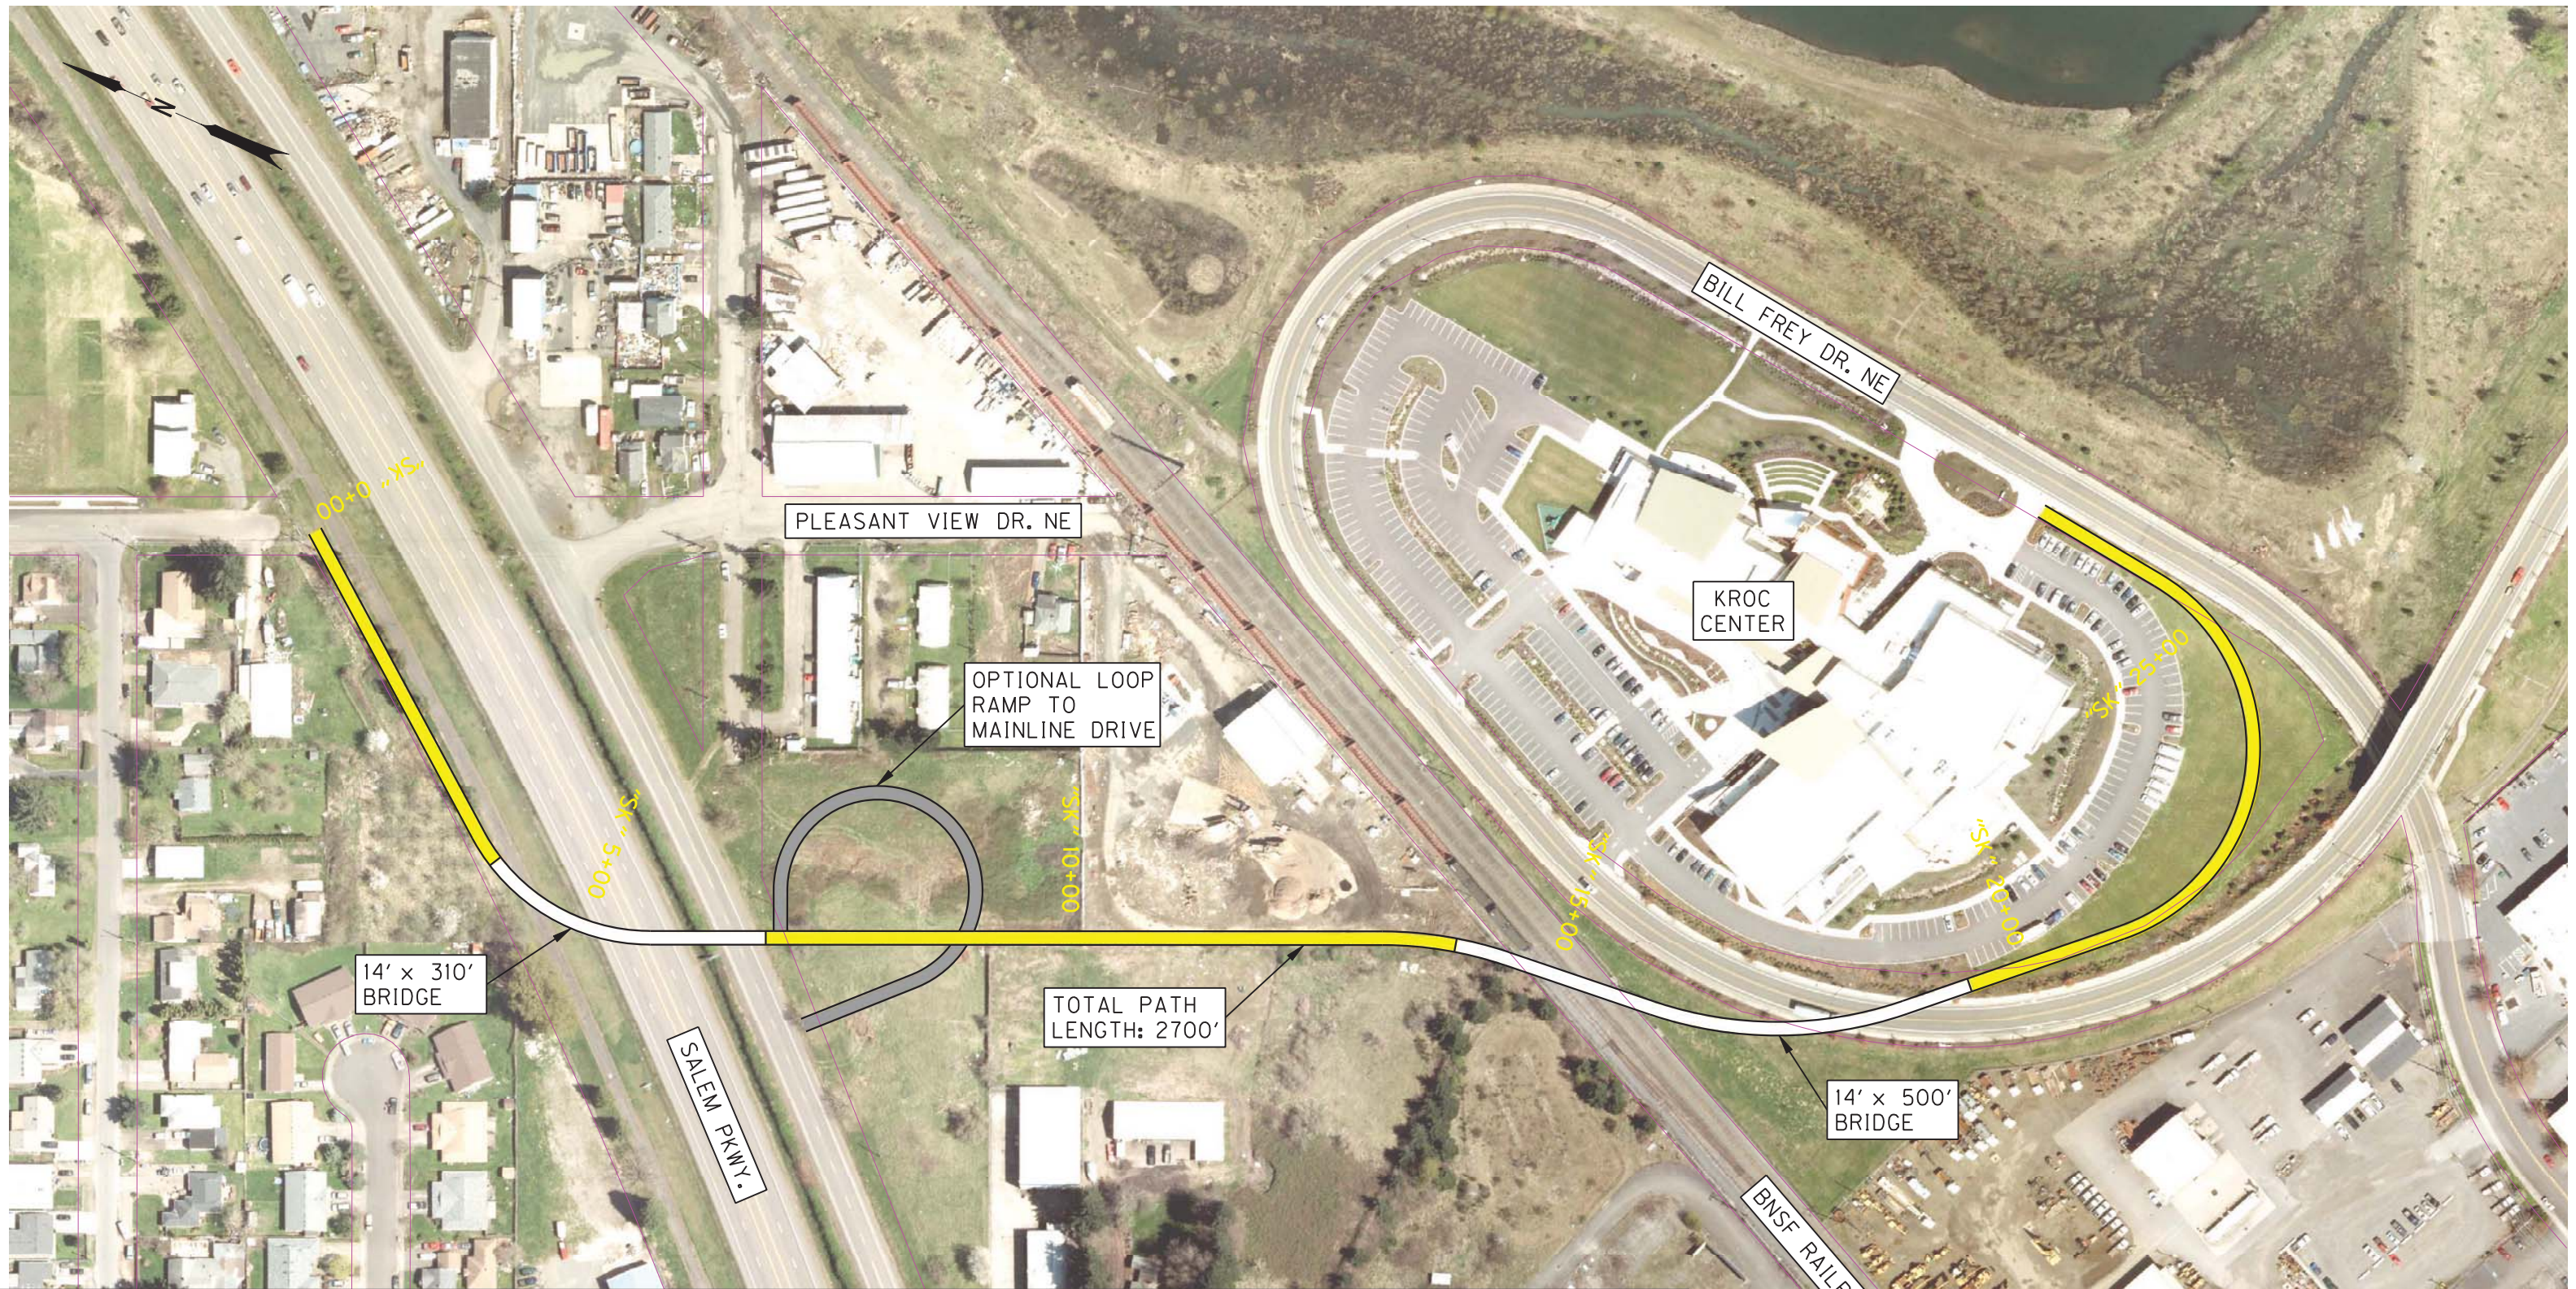

TOTAL PATH LENGTH: 2700'

14' x 310' BRIDGE

14' x 500' BRIDGE

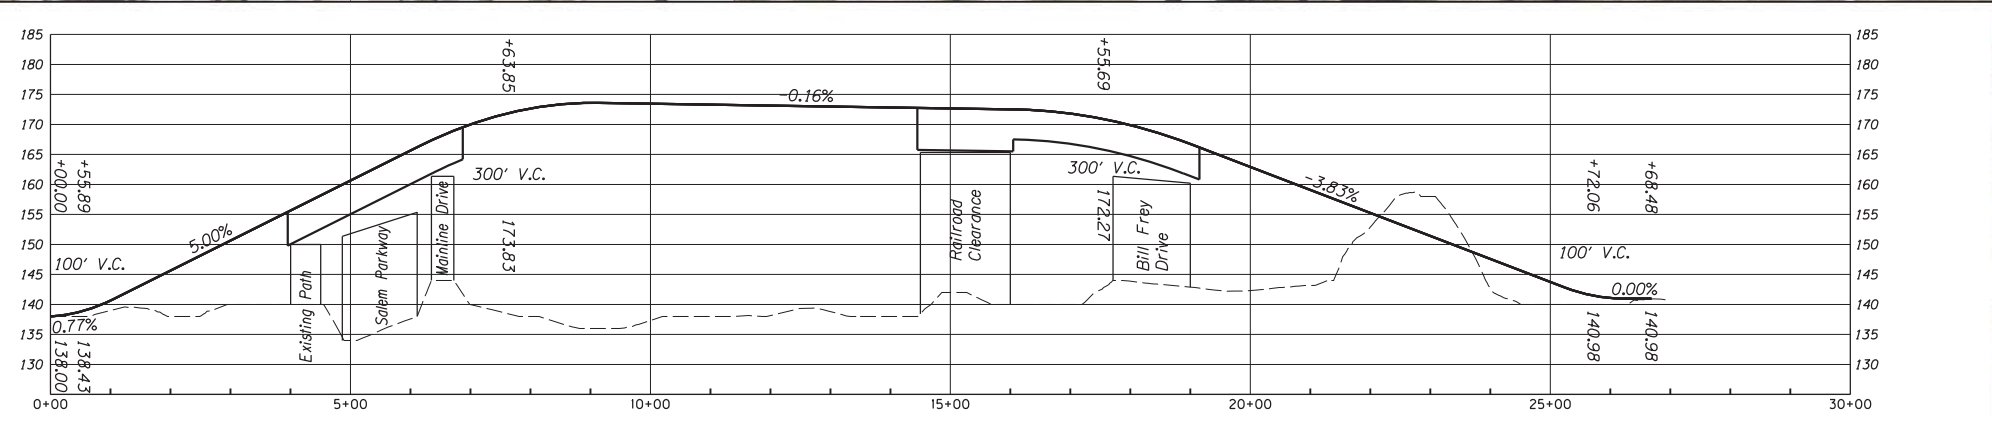

OBEC CONSULTING ENGINEERS  
 Corporate Office: 320 COUNTRY CLUB ROAD, SUITE 100B EUGENE, OREGON 97401-6089  
 5000 MEADOWS ROAD, SUITE 420 LAKE OSWEGO, OREGON 97035-2224  
 2235 MISSION STREET SE, SUITE 100 SALEM, OREGON 97302-1285  
 831 OHARE PARKWAY MEDFORD, OREGON 97504-4005  
 www.obec.com

**KROC CENTER ACCESS STUDY**  
 INITIAL STUDY CONCEPTS  
 JULY 2012

"SK" LINE

SHEET NO.  
 4



TOTAL PATH LENGTH: 2100'

14' x 1040' BRIDGE

KROC CENTER

BILL FREY DR. NE


PLEASANT VIEW DR. NE

PLEASANT VIEW DR. NE

SHADY LN. NE

SALEM PKWY.

BNSF RAILROAD TRACKS

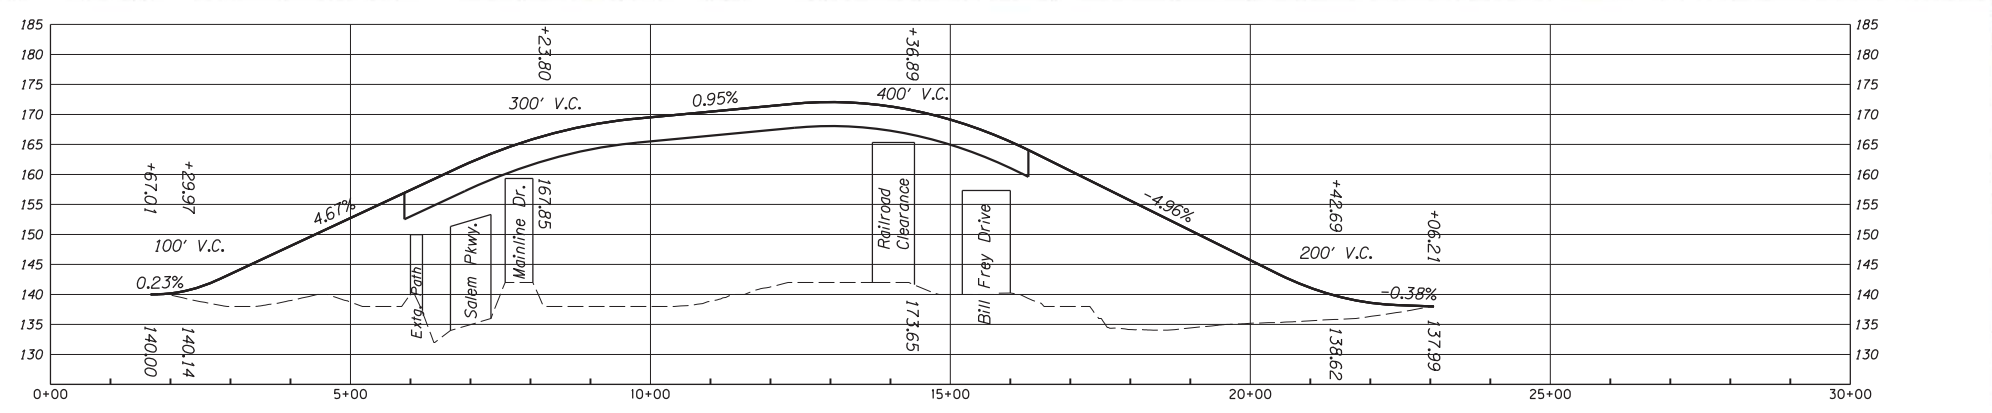


**OBEC CONSULTING ENGINEERS**  
 Corporate Office: 920 COUNTRY CLUB ROAD, SUITE 100B EUGENE, OREGON 97401-6089  
 5000 MEADOWS ROAD, SUITE 420 LAKE OSWEGO, OREGON 97035-2224  
 2235 MISSION STREET SE, SUITE 100 SALEM, OREGON 97302-1285  
 831 CHARE PARKWAY MEDFORD, OREGON 97504-4005  
 www.obec.com

**KROC CENTER ACCESS STUDY**  
 INITIAL STUDY CONCEPTS  
 JULY 2012

"PV" LINE

SHEET NO.  
5

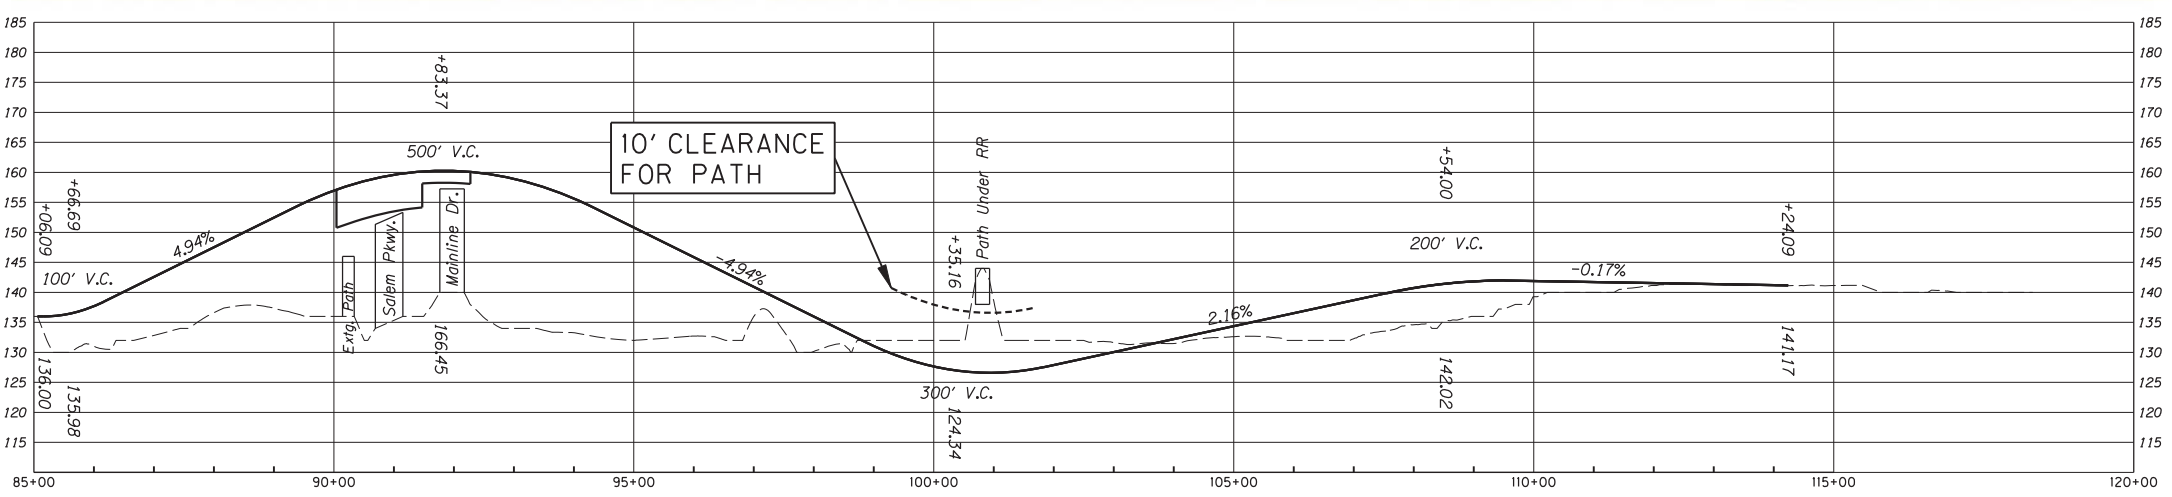

OBEC CONSULTING ENGINEERS  
 www.obec.com  
 Corporate Office: 820 COUNTRY CLUB ROAD, SUITE 100B EUGENE, OREGON 97401-8089  
 5000 MEADOWS ROAD, SUITE 420 LAKE OSWEGO, OREGON 97035-2224  
 2235 MISSION STREET SE, SUITE 100 SALEM, OREGON 97302-1285  
 831 OHARE PARKWAY MEDFORD, OREGON 97504-4005

**KROC CENTER ACCESS STUDY**  
 INITIAL STUDY CONCEPTS  
 JULY 2012

"UC" LINE

SHEET NO.  
 6