


OBEC CONSULTING ENGINEERS
 www.obec.com
 Corporate Office: 920 COUNTRY CLUB ROAD, SUITE 100B EUGENE, OREGON 97401-6089
 5000 MEADOWS ROAD, SUITE 420 LAKE OSWEGO, OREGON 97035-2224
 2235 MISSION STREET SE, SUITE 100 SALEM, OREGON 97302-1295
 831 CHAPEL PARKWAY MEDFORD, OREGON 97504-4005

KROC CENTER ACCESS STUDY
 INITIAL STUDY CONCEPTS
 AUGUST 2012

KEY PLAN

SHEET NO.	KEY
-----------	-----

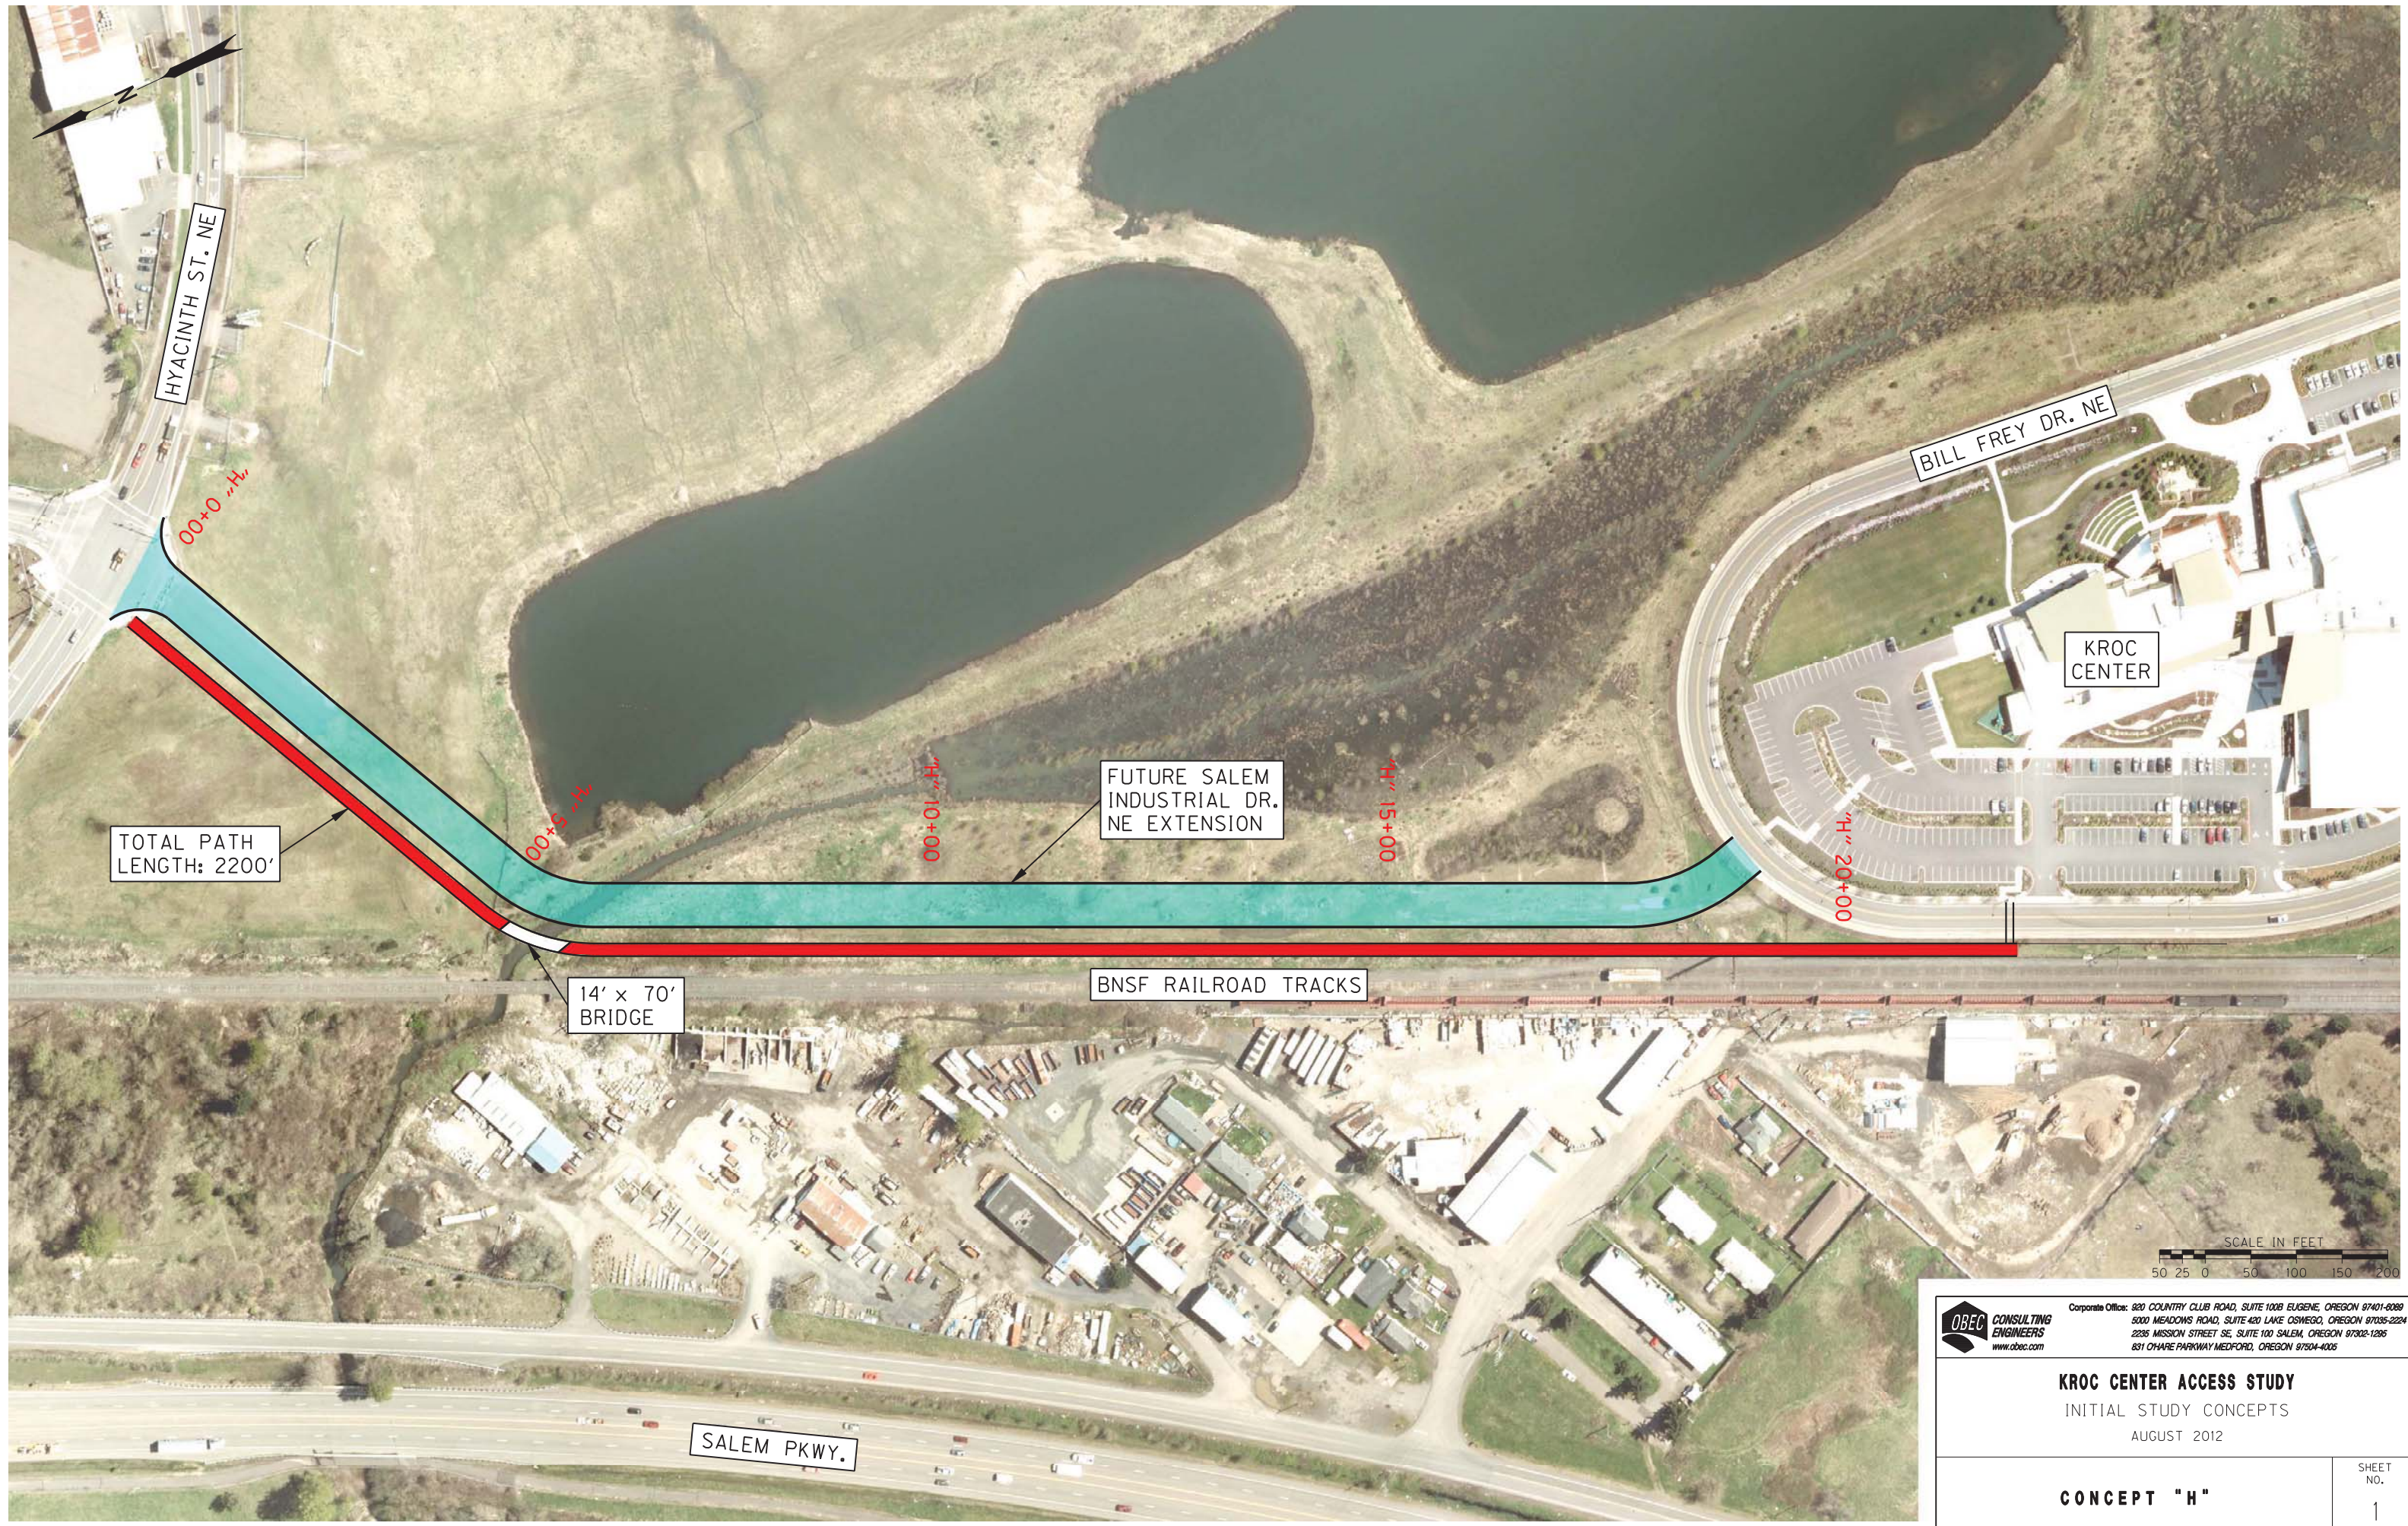

TOTAL PATH LENGTH: 2200'

14' x 70' BRIDGE

BNSF RAILROAD TRACKS

FUTURE SALEM INDUSTRIAL DR. NE EXTENSION

KROC CENTER

BILL FREY DR. NE

HYACINTH ST. NE

SALEM PKWY.




Corporate Office: 320 COUNTRY CLUB ROAD, SUITE 100B EUGENE, OREGON 97401-6089
 5000 MEADOWS ROAD, SUITE 420 LAKE OSWEGO, OREGON 97035-2224
 2225 MISSION STREET SE, SUITE 100 SALEM, OREGON 97302-1285
 831 OHARE PARKWAY MEDFORD, OREGON 97504-4005
 www.obec.com

KROC CENTER ACCESS STUDY
 INITIAL STUDY CONCEPTS
 AUGUST 2012

CONCEPT "H"

SHEET NO.
 1

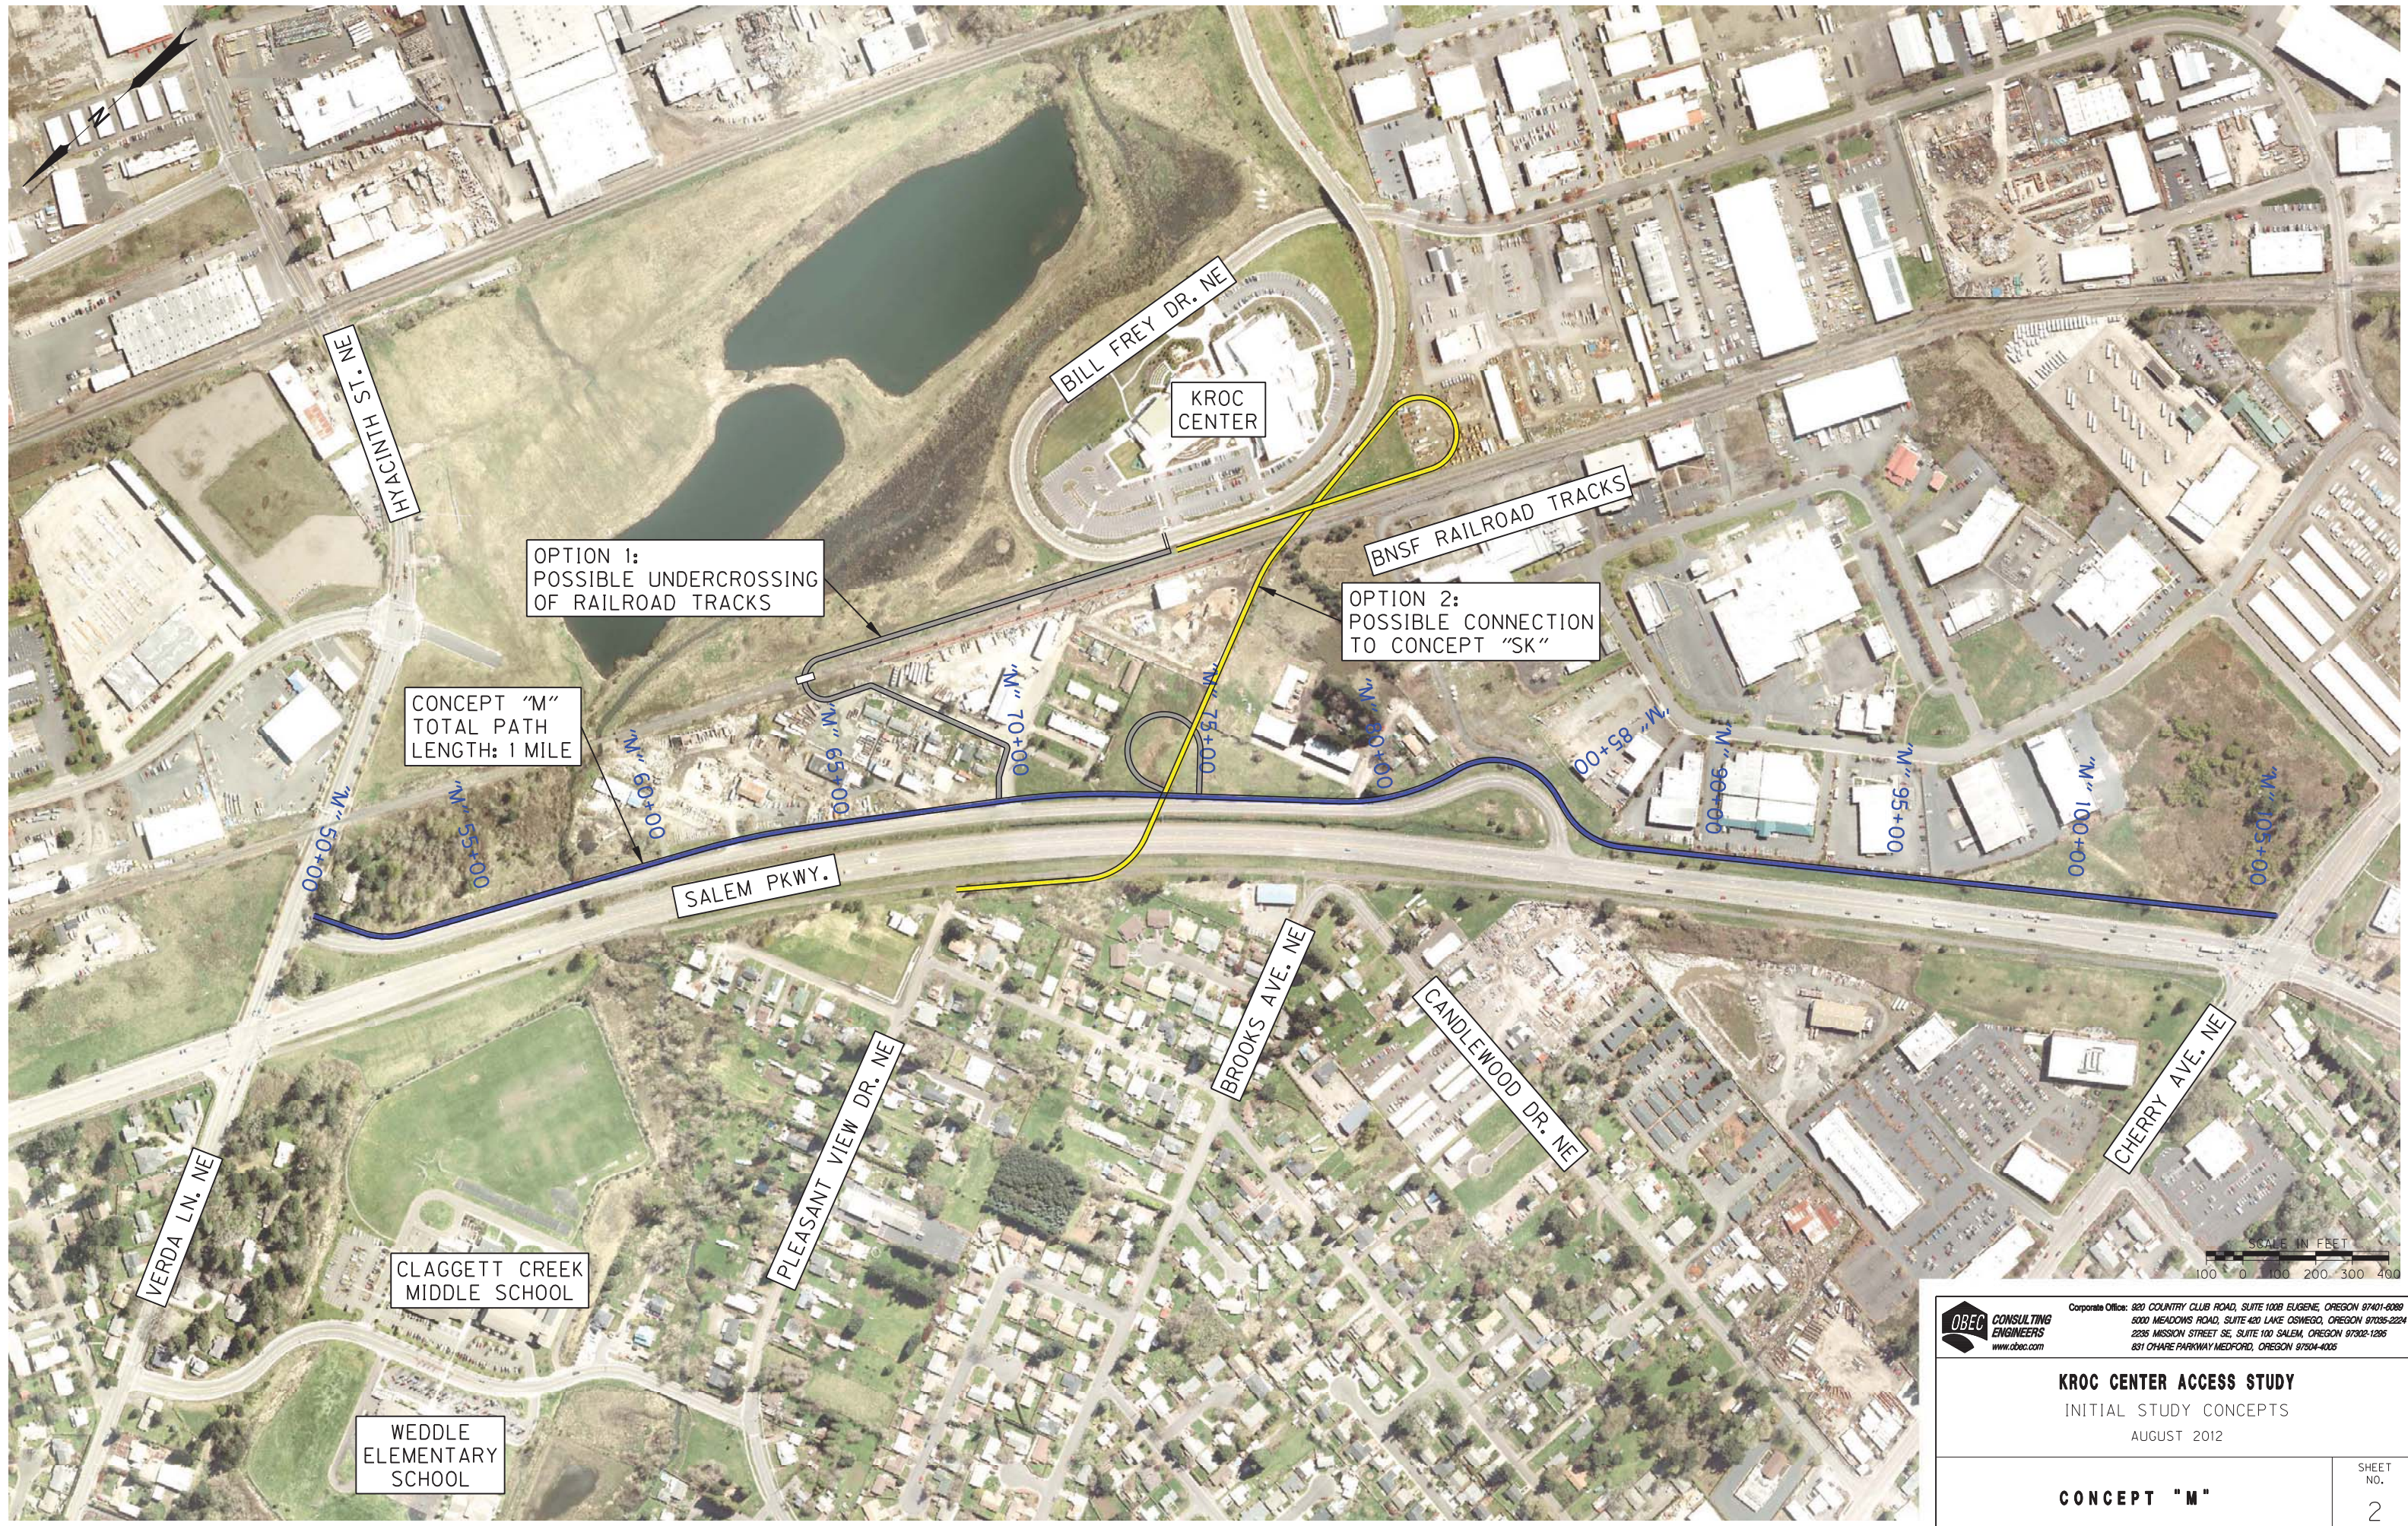

OPTION 1:
POSSIBLE UNDERCROSSING
OF RAILROAD TRACKS

OPTION 2:
POSSIBLE CONNECTION
TO CONCEPT "SK"

CONCEPT "M"
TOTAL PATH
LENGTH: 1 MILE

SALEM PKWY.

KROC CENTER

BNSF RAILROAD TRACKS

BILL FREY DR. N.E.

HYACINTH ST. N.E.

VERDA LN. N.E.

CLAGGETT CREEK
MIDDLE SCHOOL

WEDDLE
ELEMENTARY
SCHOOL

PLEASANT VIEW DR. N.E.

BROOKS AVE. N.E.

CANDLEWOOD DR. N.E.

CHERRY AVE. N.E.

00+00 "M"

55+00 "M"

60+00 "M"

65+00 "M"

70+00 "M"

75+00 "M"

80+00 "M"

85+00 "M"

90+00 "M"

95+00 "M"

100+00 "M"

105+00 "M"




OBEC CONSULTING ENGINEERS
 Corporate Office: 320 COUNTRY CLUB ROAD, SUITE 100B EUGENE, OREGON 97401-6089
 5000 MEADOWS ROAD, SUITE 420 LAKE OSWEGO, OREGON 97035-2224
 2235 MISSION STREET SE, SUITE 100 SALEM, OREGON 97302-1295
 831 CHAPE PARKWAY MEDFORD, OREGON 97504-4005
 www.obec.com

KROC CENTER ACCESS STUDY
 INITIAL STUDY CONCEPTS
 AUGUST 2012

CONCEPT "M"

SHEET NO.
2

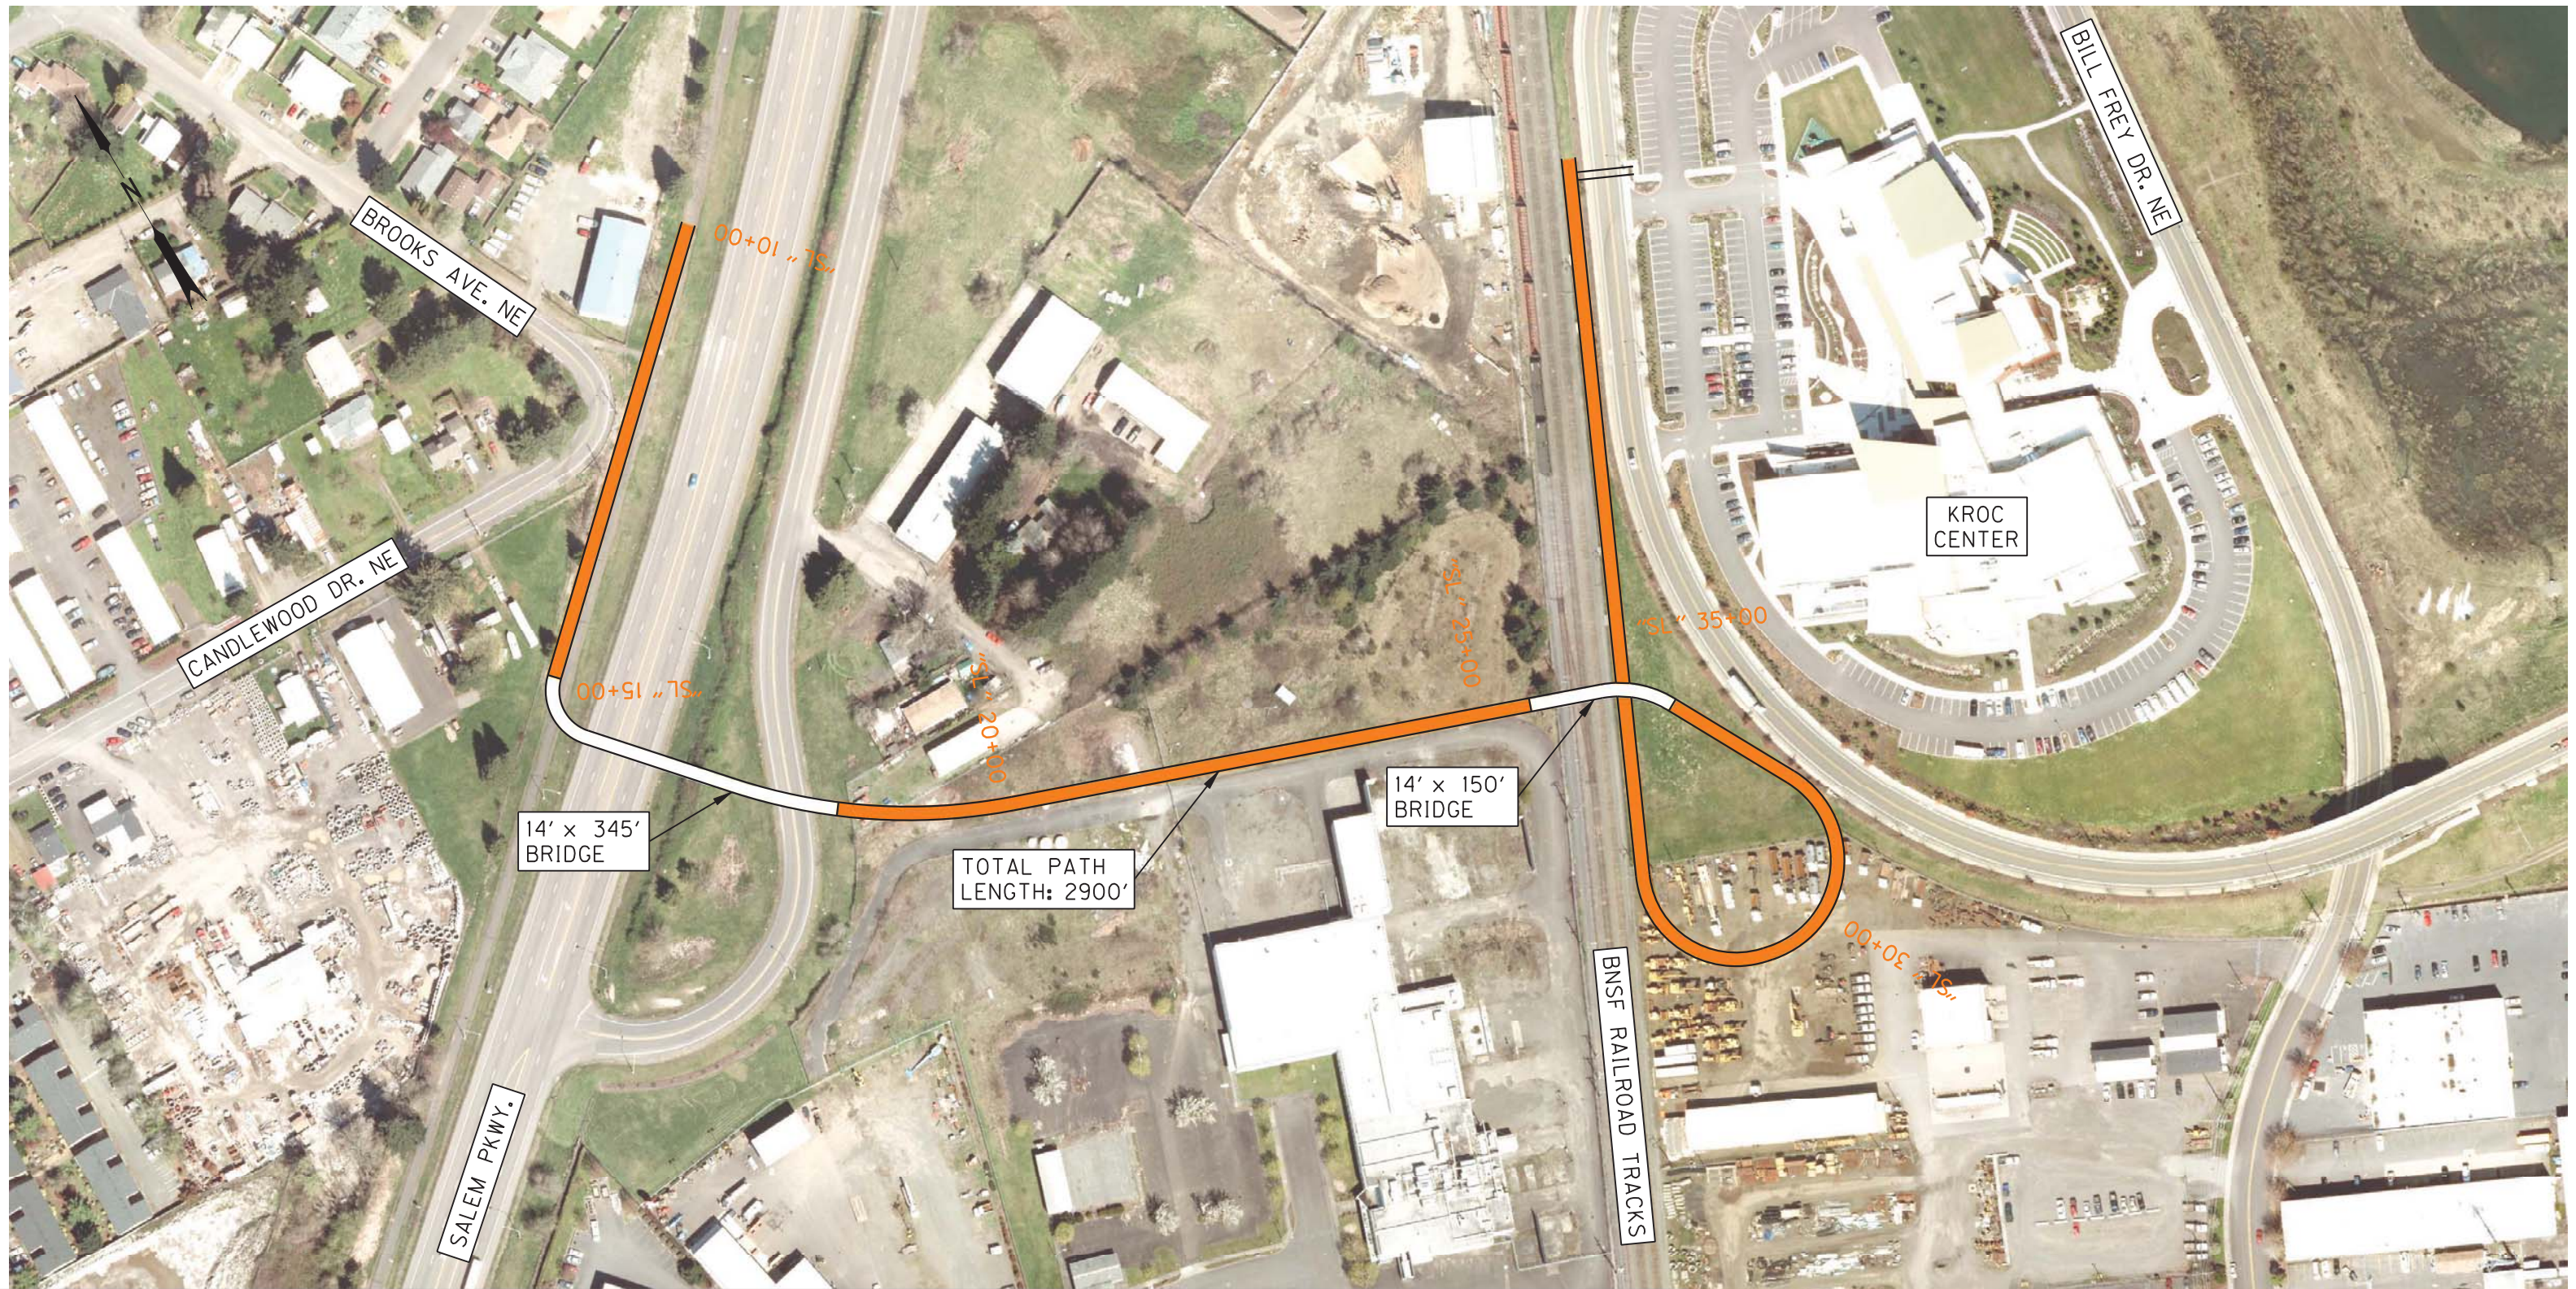

TOTAL PATH LENGTH: 2900'

14' x 345' BRIDGE

14' x 150' BRIDGE

BNSF RAILROAD TRACKS


KROC CENTER

BROOKS AVE. NE

CANDLEWOOD DR. NE

SALEM PKWY.

BILL FREY DR. NE

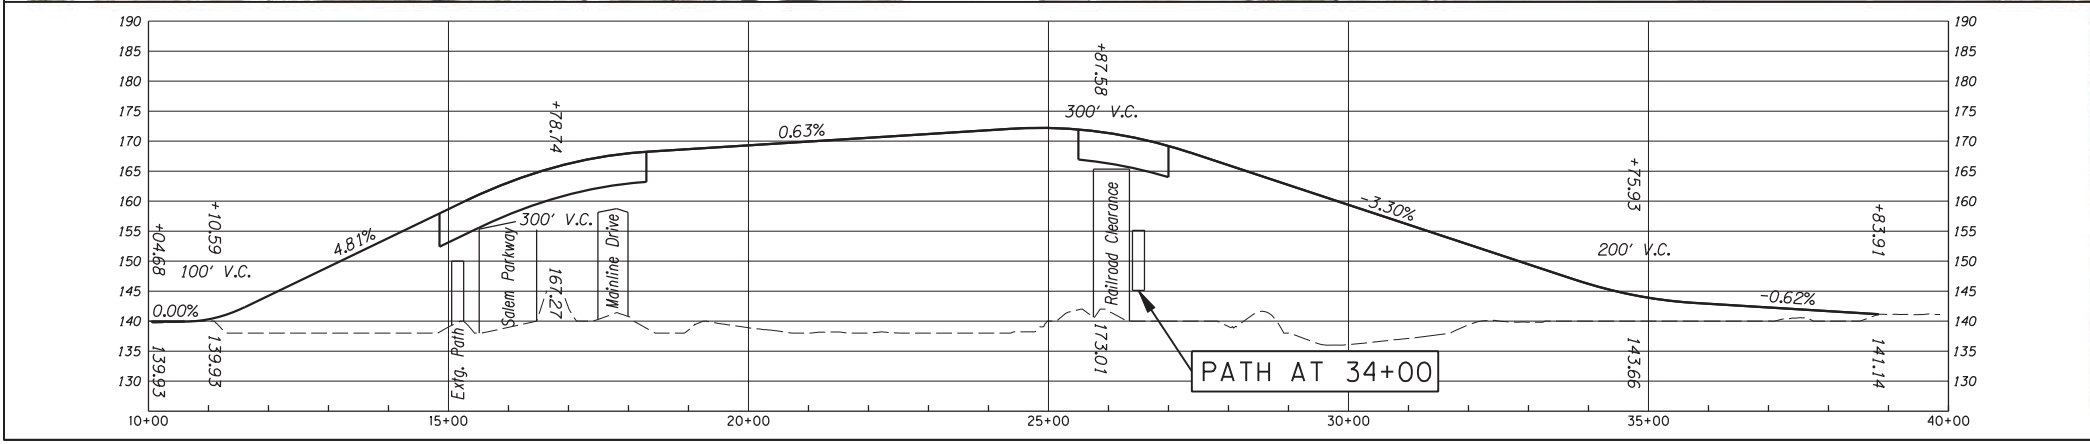


OBEC CONSULTING ENGINEERS
 Corporate Office: 320 COUNTRY CLUB ROAD, SUITE 100B EUGENE, OREGON 97401-8089
 5000 MEADOWS ROAD, SUITE 420 LAKE OSWEGO, OREGON 97035-2224
 2235 MISSION STREET SE, SUITE 100 SALEM, OREGON 97302-1285
 831 OHARE PARKWAY MEDFORD, OREGON 97504-4005
 www.obec.com

KROC CENTER ACCESS STUDY
 INITIAL STUDY CONCEPTS
 AUGUST 2012

CONCEPT "SL"


SHEET NO.
3

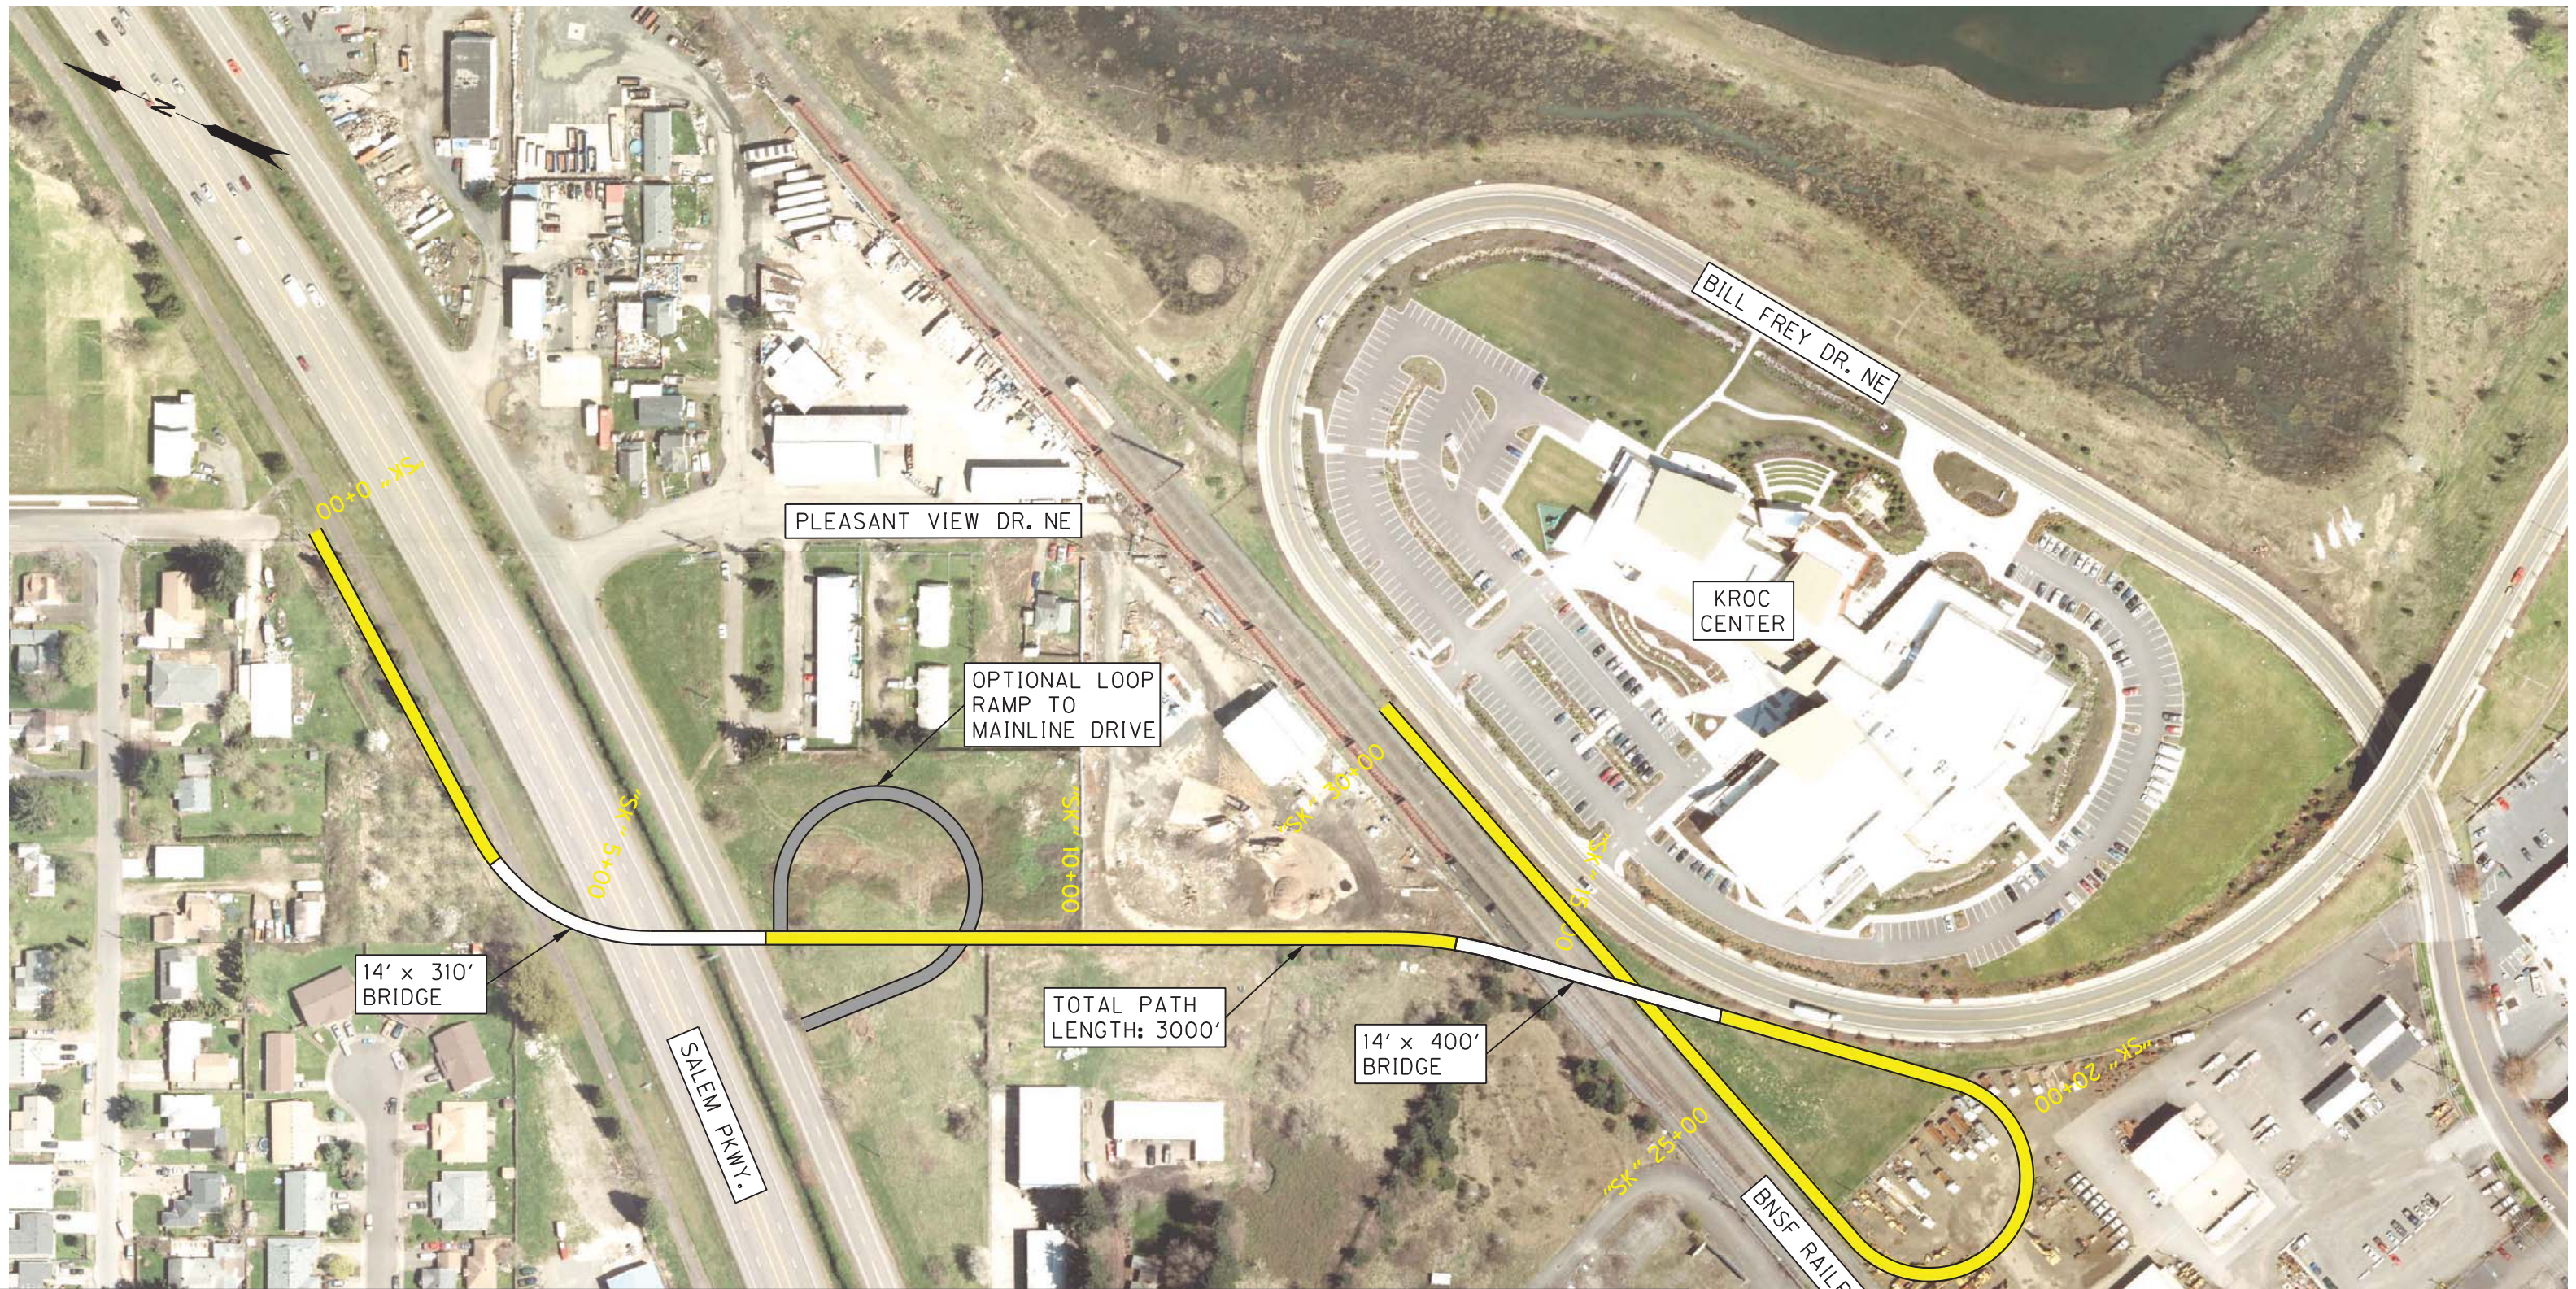

TOTAL PATH LENGTH: 3000'

14' x 310' BRIDGE

14' x 400' BRIDGE

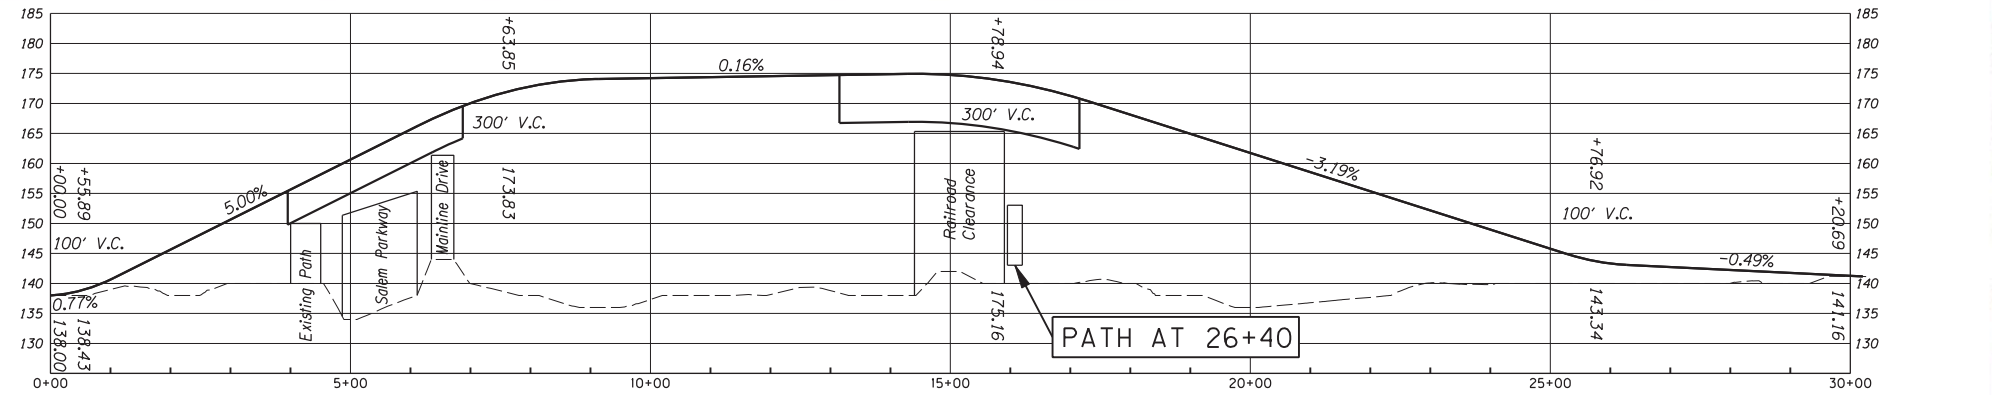


OBEC CONSULTING ENGINEERS
 Corporate Office: 920 COUNTRY CLUB ROAD, SUITE 100B EUGENE, OREGON 97401-6089
 5000 MEADOWS ROAD, SUITE 420 LAKE OSWEGO, OREGON 97035-2224
 2235 MISSION STREET SE, SUITE 100 SALEM, OREGON 97302-1285
 831 OHARE PARKWAY MEDFORD, OREGON 97504-4005
 www.obec.com

KROC CENTER ACCESS STUDY
 INITIAL STUDY CONCEPTS
 AUGUST 2012

CONCEPT "SK"

SHEET NO.
4

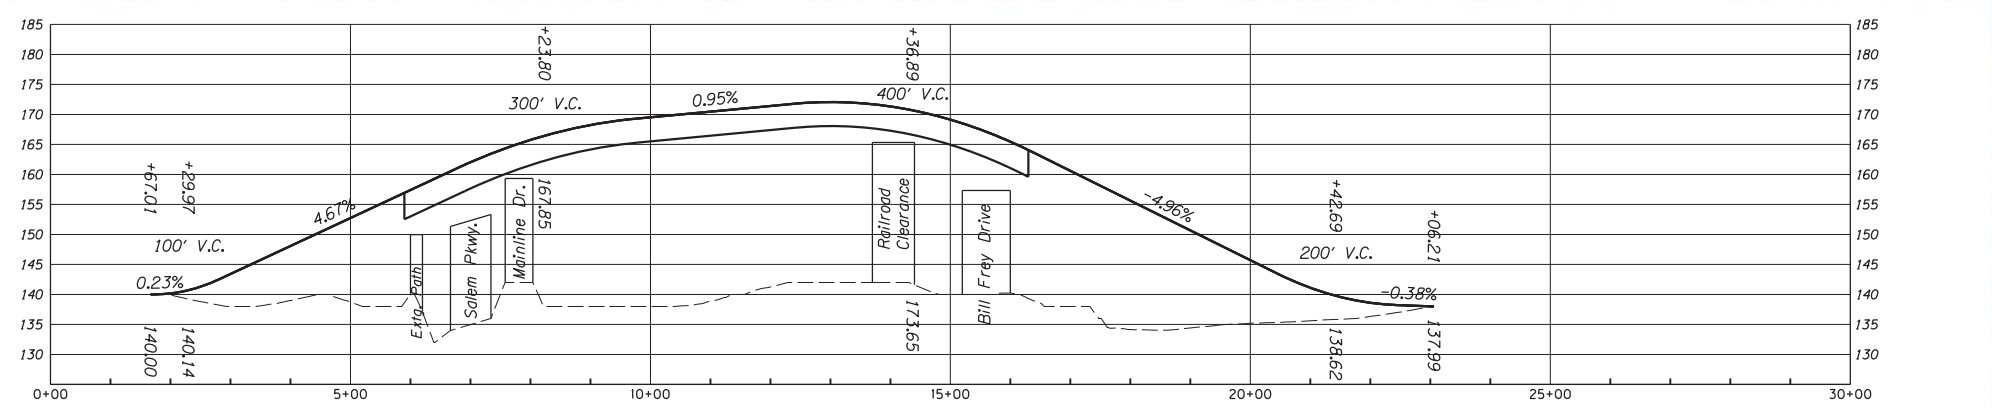

OBEC CONSULTING ENGINEERS
www.obec.com

Corporate Office: 920 COUNTRY CLUB ROAD, SUITE 100B EUGENE, OREGON 97401-6089
5000 MEADOWS ROAD, SUITE 420 LAKE OSWEGO, OREGON 97035-2224
2235 MISSION STREET SE, SUITE 100 SALEM, OREGON 97302-1285
831 OHARE PARKWAY MEDFORD, OREGON 97504-4005

KROC CENTER ACCESS STUDY
INITIAL STUDY CONCEPTS
AUGUST 2012

CONCEPT "PV"

SHEET NO.
5



TOTAL PATH LENGTH: 3000'

RAILROAD UNDERCROSSING

KROC CENTER


BILL FREY DR. NE

BNSF RAILROAD TRACKS

PLEASANT VIEW DR. NE

SALEM PKWY.

14' x 223' BRIDGE

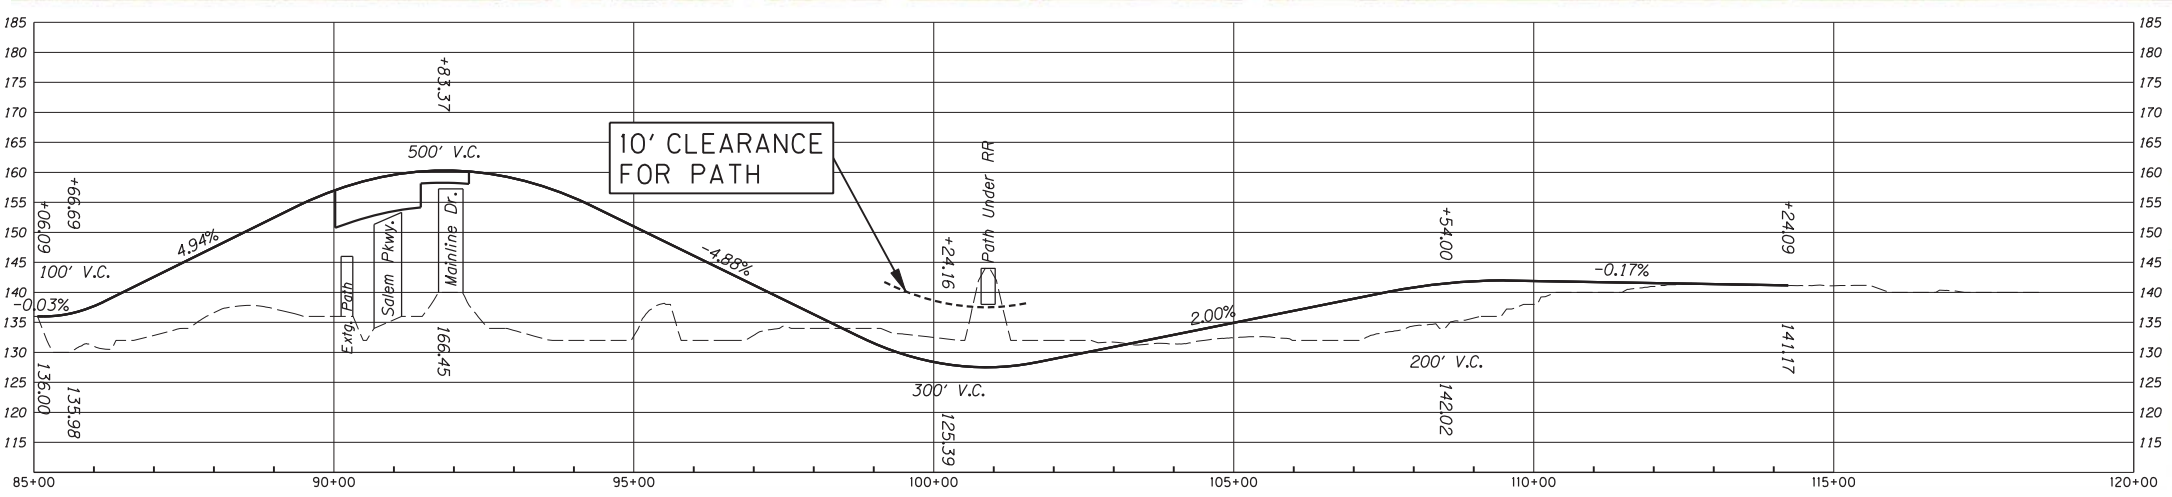

OBEC CONSULTING ENGINEERS
 Corporate Office: 820 COUNTRY CLUB ROAD, SUITE 100B EUGENE, OREGON 97401-8089
 5000 MEADOWS ROAD, SUITE 420 LAKE OSWEGO, OREGON 97035-2224
 2235 MISSION STREET SE, SUITE 100 SALEM, OREGON 97302-1285
 831 OHARE PARKWAY MEDFORD, OREGON 97504-4005
 www.obec.com

KROC CENTER ACCESS STUDY
 INITIAL STUDY CONCEPTS
 AUGUST 2012

CONCEPT "UC"

SHEET NO.
6