


New Alignment Option --Overcrossing at the Intersection of Salem Parkway

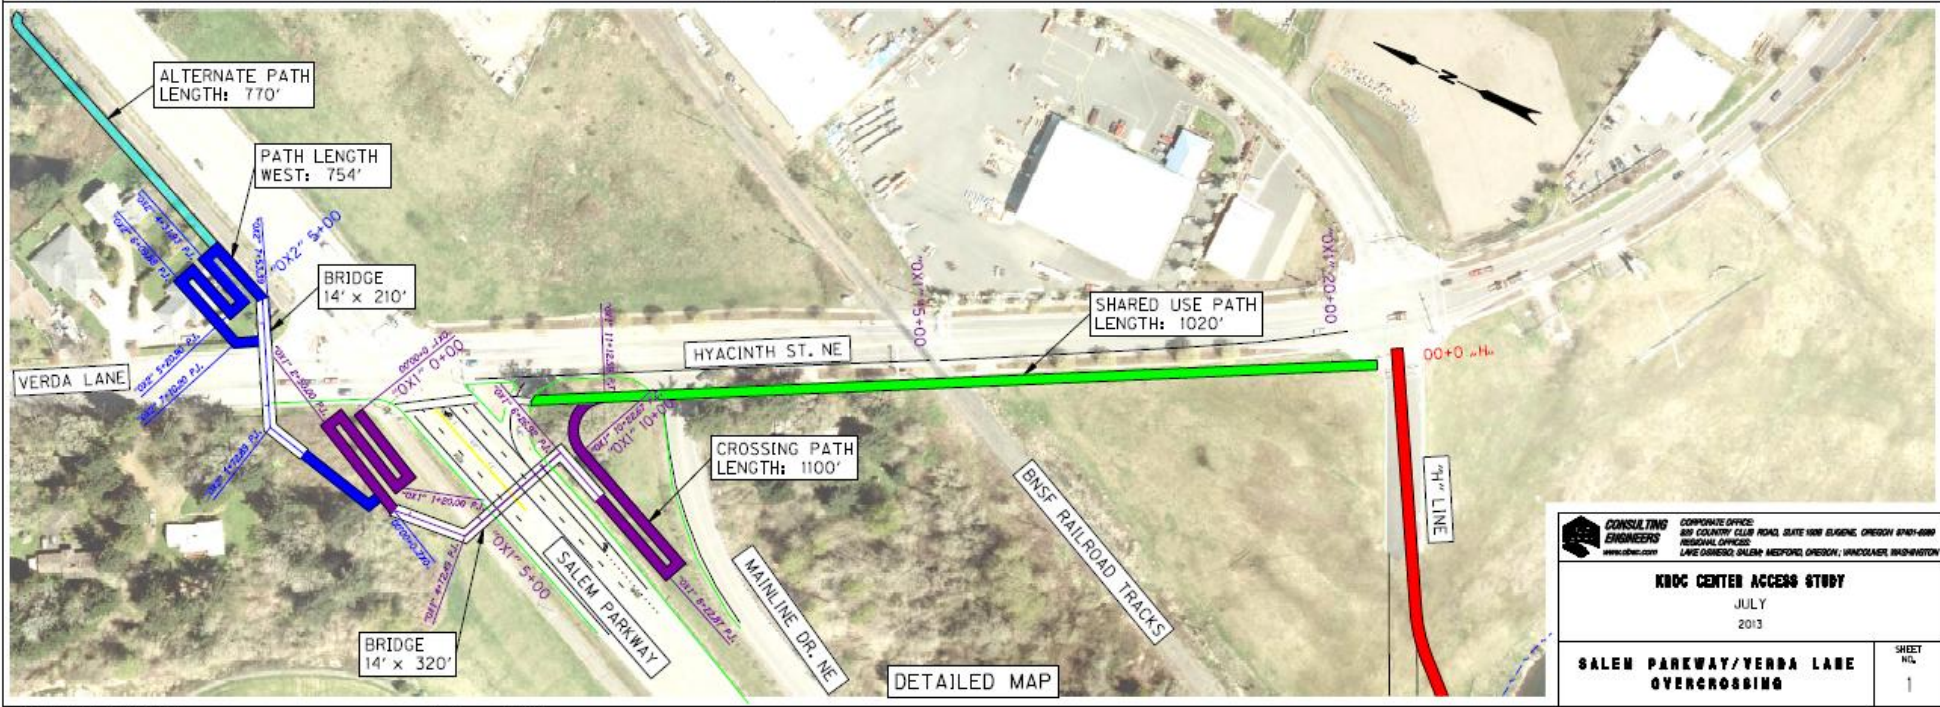

KROC CENTER ACCESS STUDY JULY 2013	
SALEM PARKWAY/VERDA LANE OVERCROSSING	
	SHEET NO. 1